

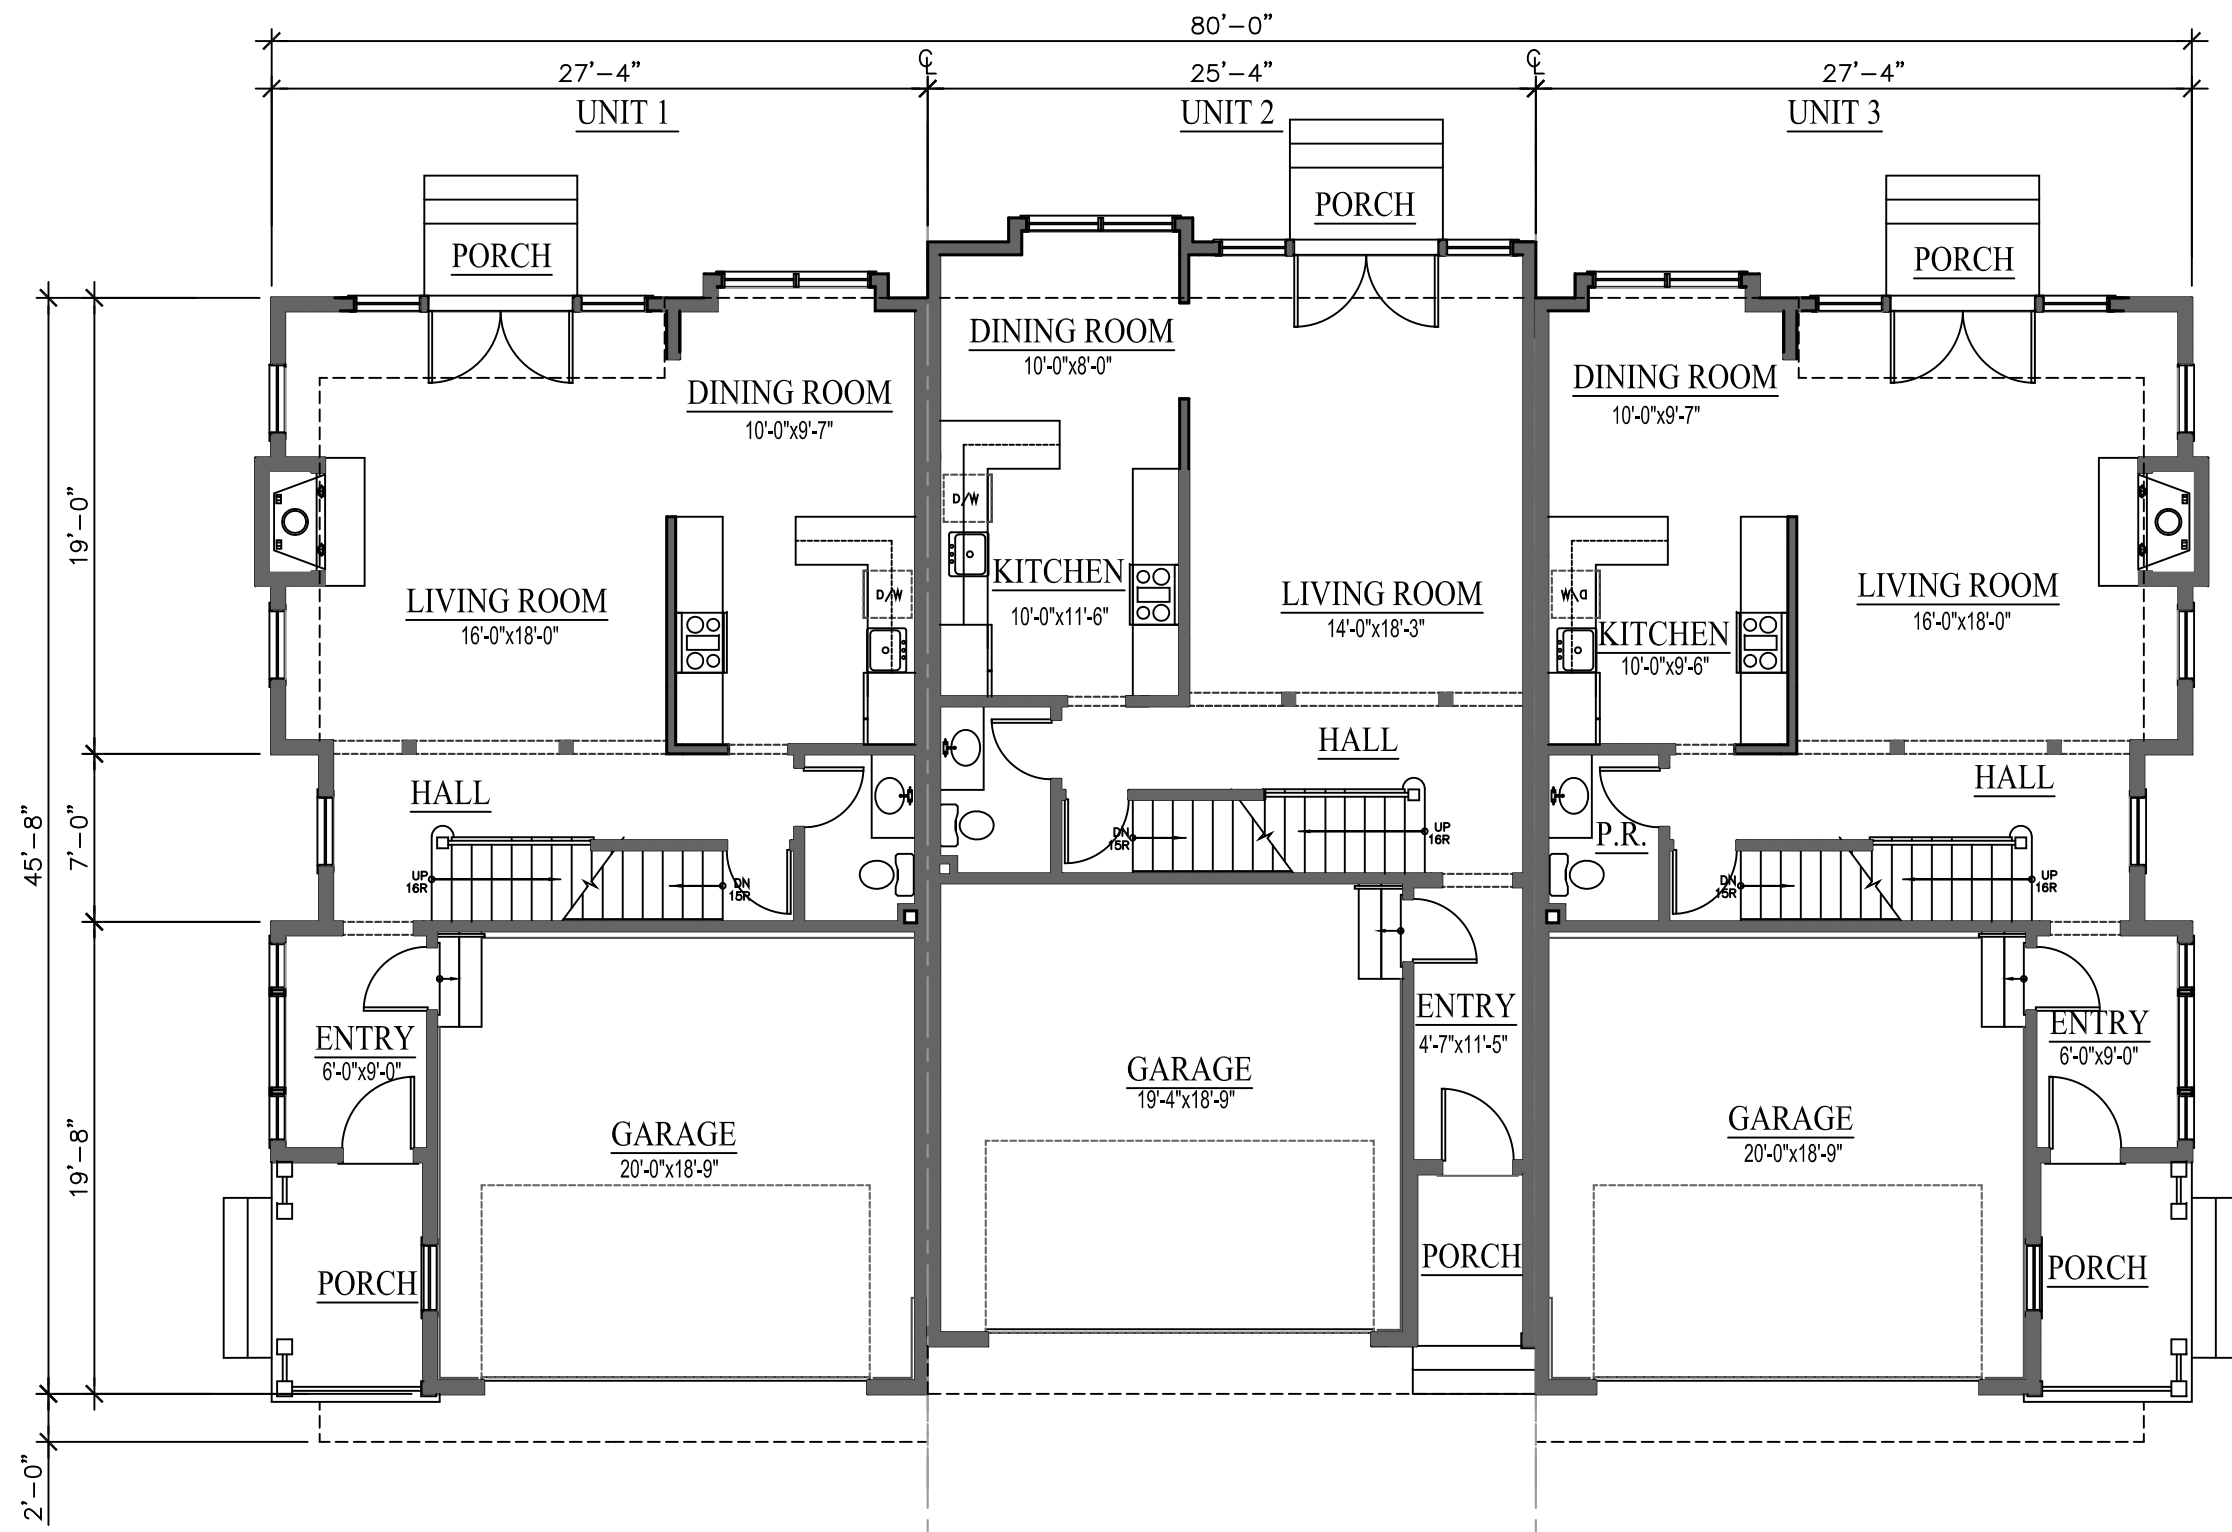
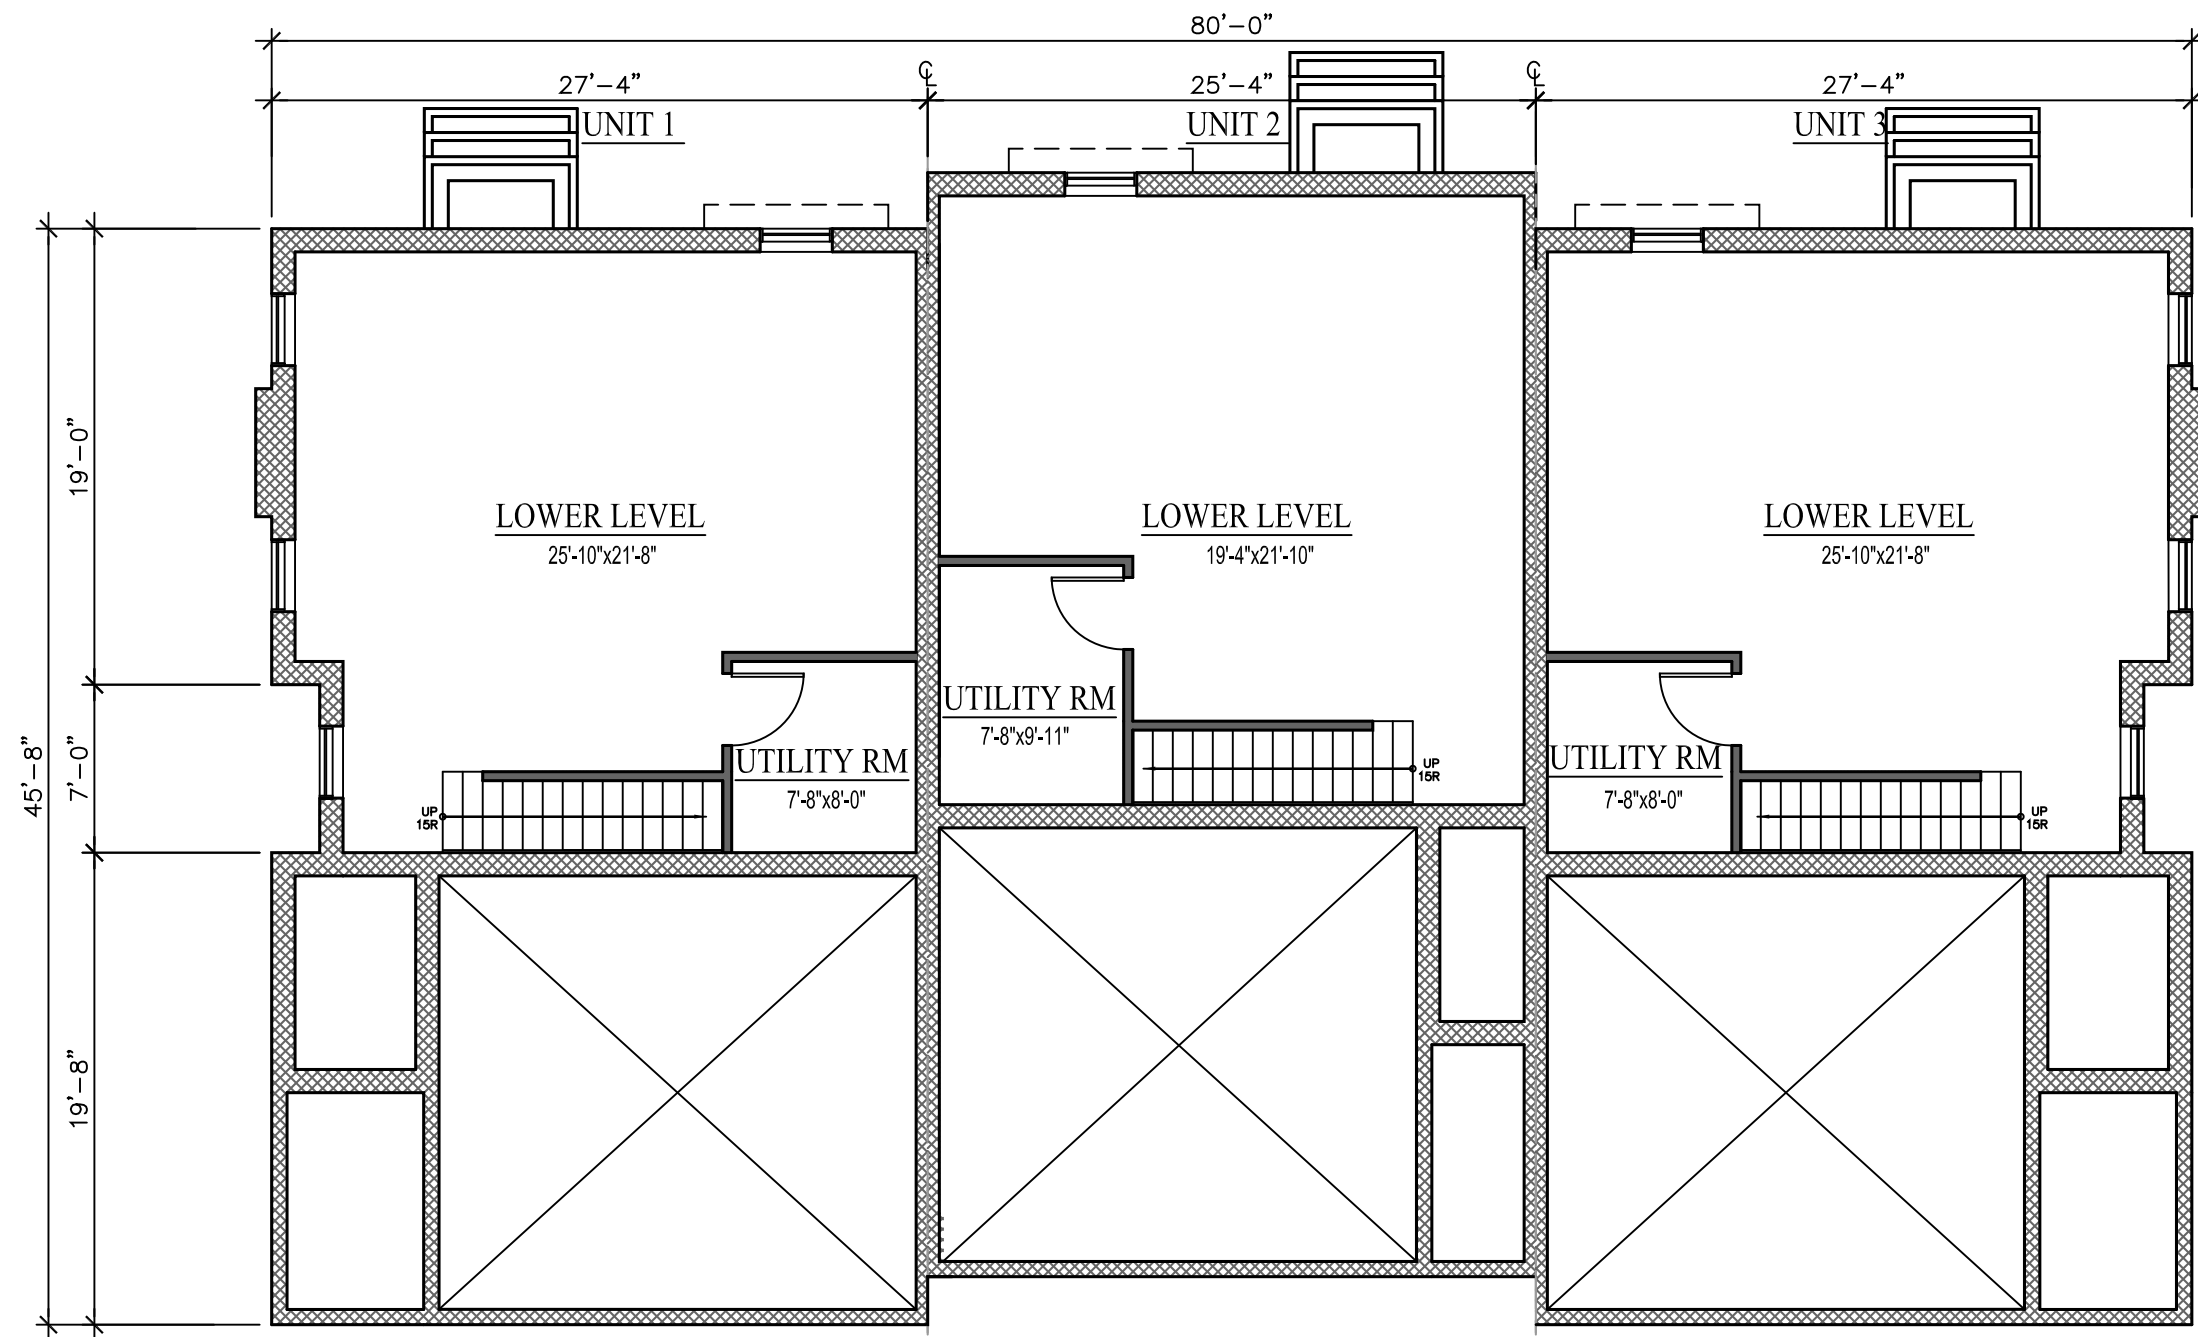


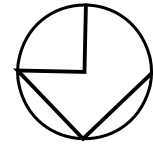




FIRST FLOOR PLAN

SCALE: 1/8" = 1'-0"

 




BASEMENT FLOOR PLAN

SCALE: 1/8" = 1'-0"

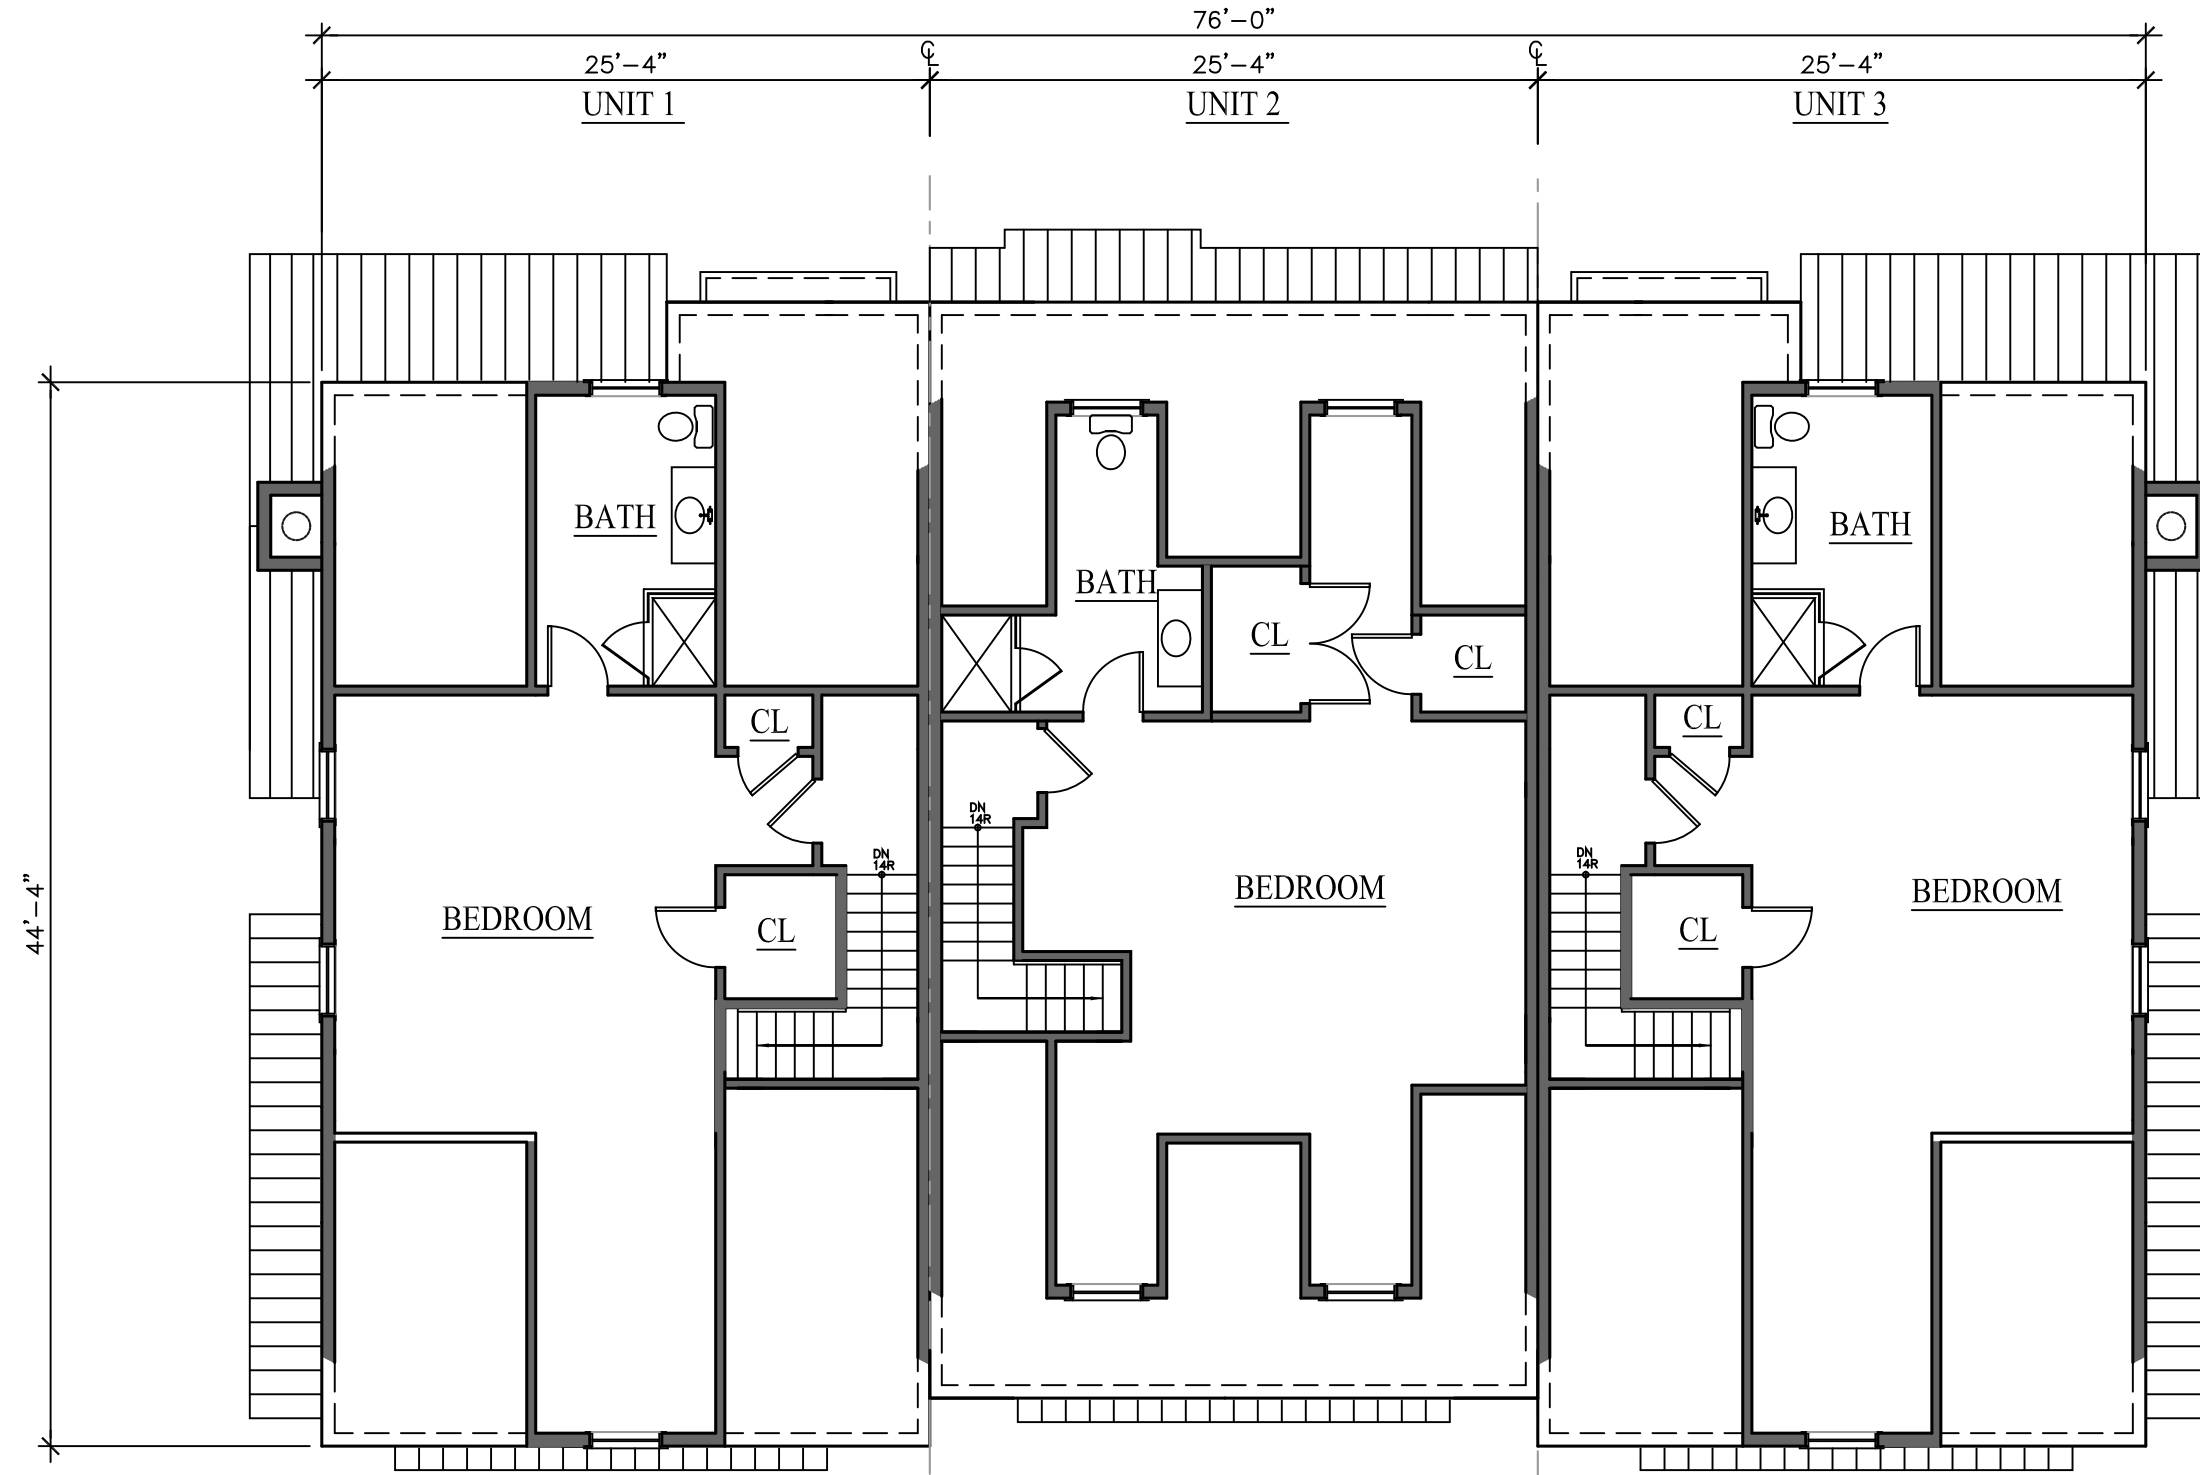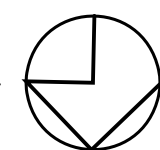 



ATTIC FLOOR PLAN

SCALE: 1/8" = 1'-0"

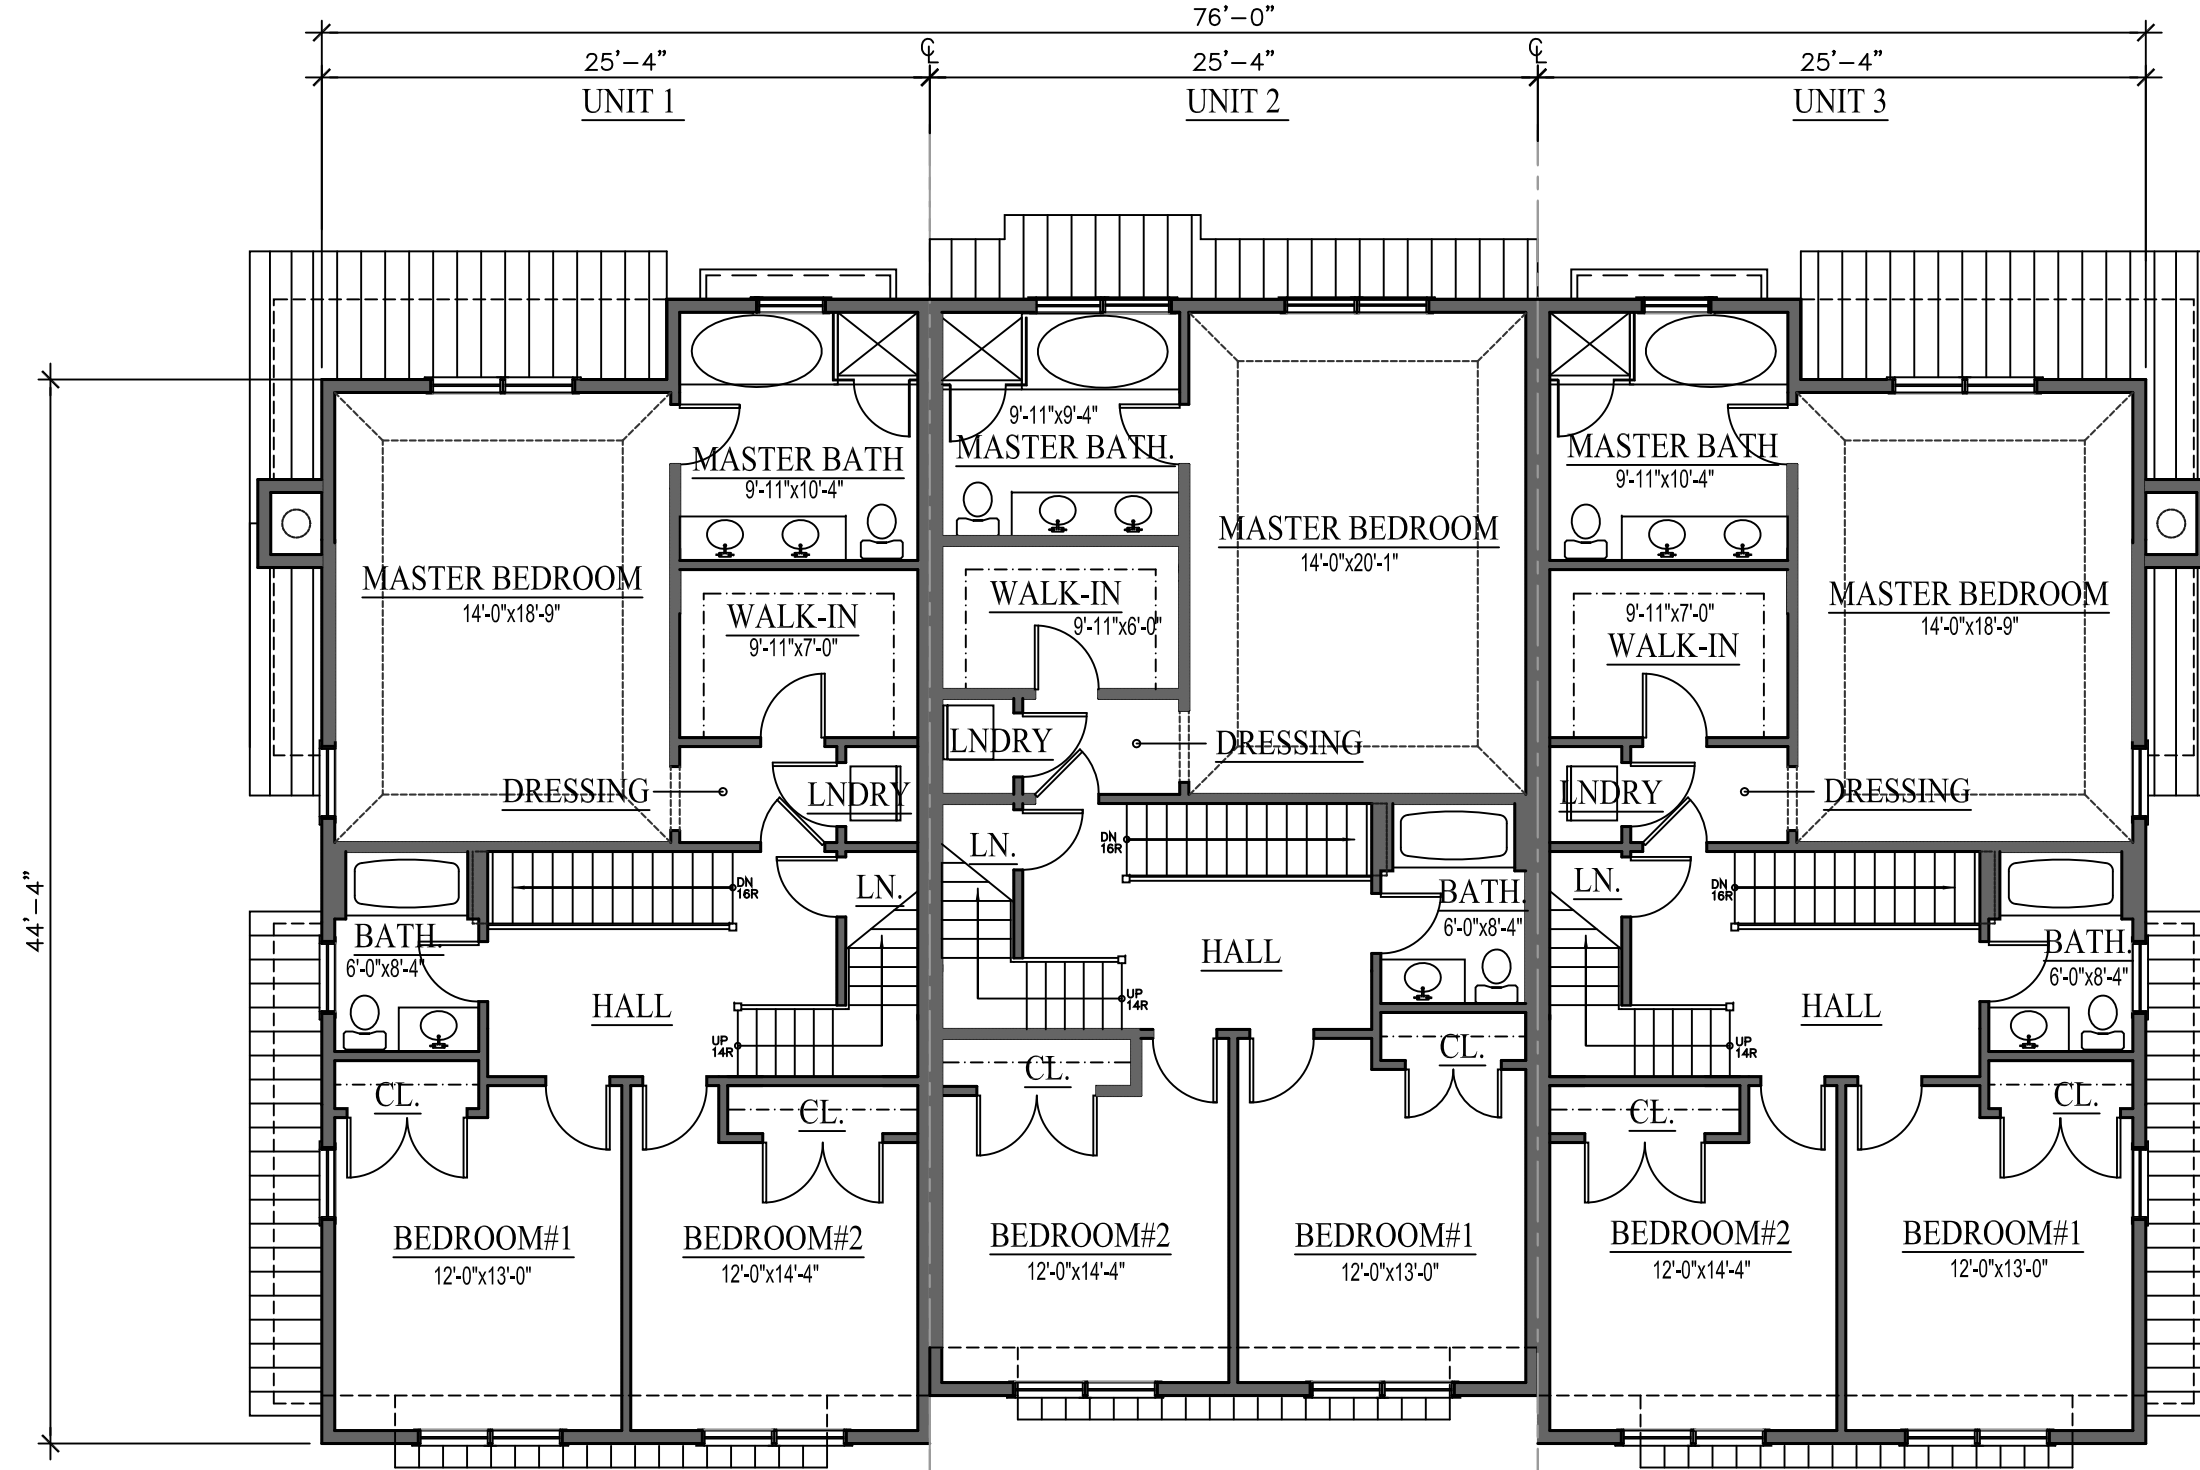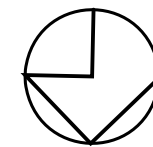 

SECOND FLOOR PLAN

SCALE: 1/8" = 1'-0"

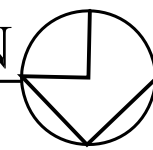 


SUMMARY BUILDING A			
	UNIT #1	UNIT #2	UNIT #3
ATTIC FLOOR	672 SF	697 SF	672
SECOND FLOOR	1,169 SF	1,157 SF	1,169 SF
FIRST FLOOR	779 SF	744 SF	779 SF
GARAGE	405 SF	393 SF	405 SF
BASEMENT	712 SF	680 SF	712 SF
TOTAL	3,737 SF	3,671 SF	3,737 SF

TOTAL BUILDING A = 11,103 SF




NORTH ELEVATION

SCALE: 1/8" = 1'-0"

 


SOUTH ELEVATION

SCALE: 1/8" = 1'-0"

 


WEST ELEVATION


SCALE: 1/8" = 1'-0"

 

EAST ELEVATION

SCALE: 1/8" = 1'-0"

 


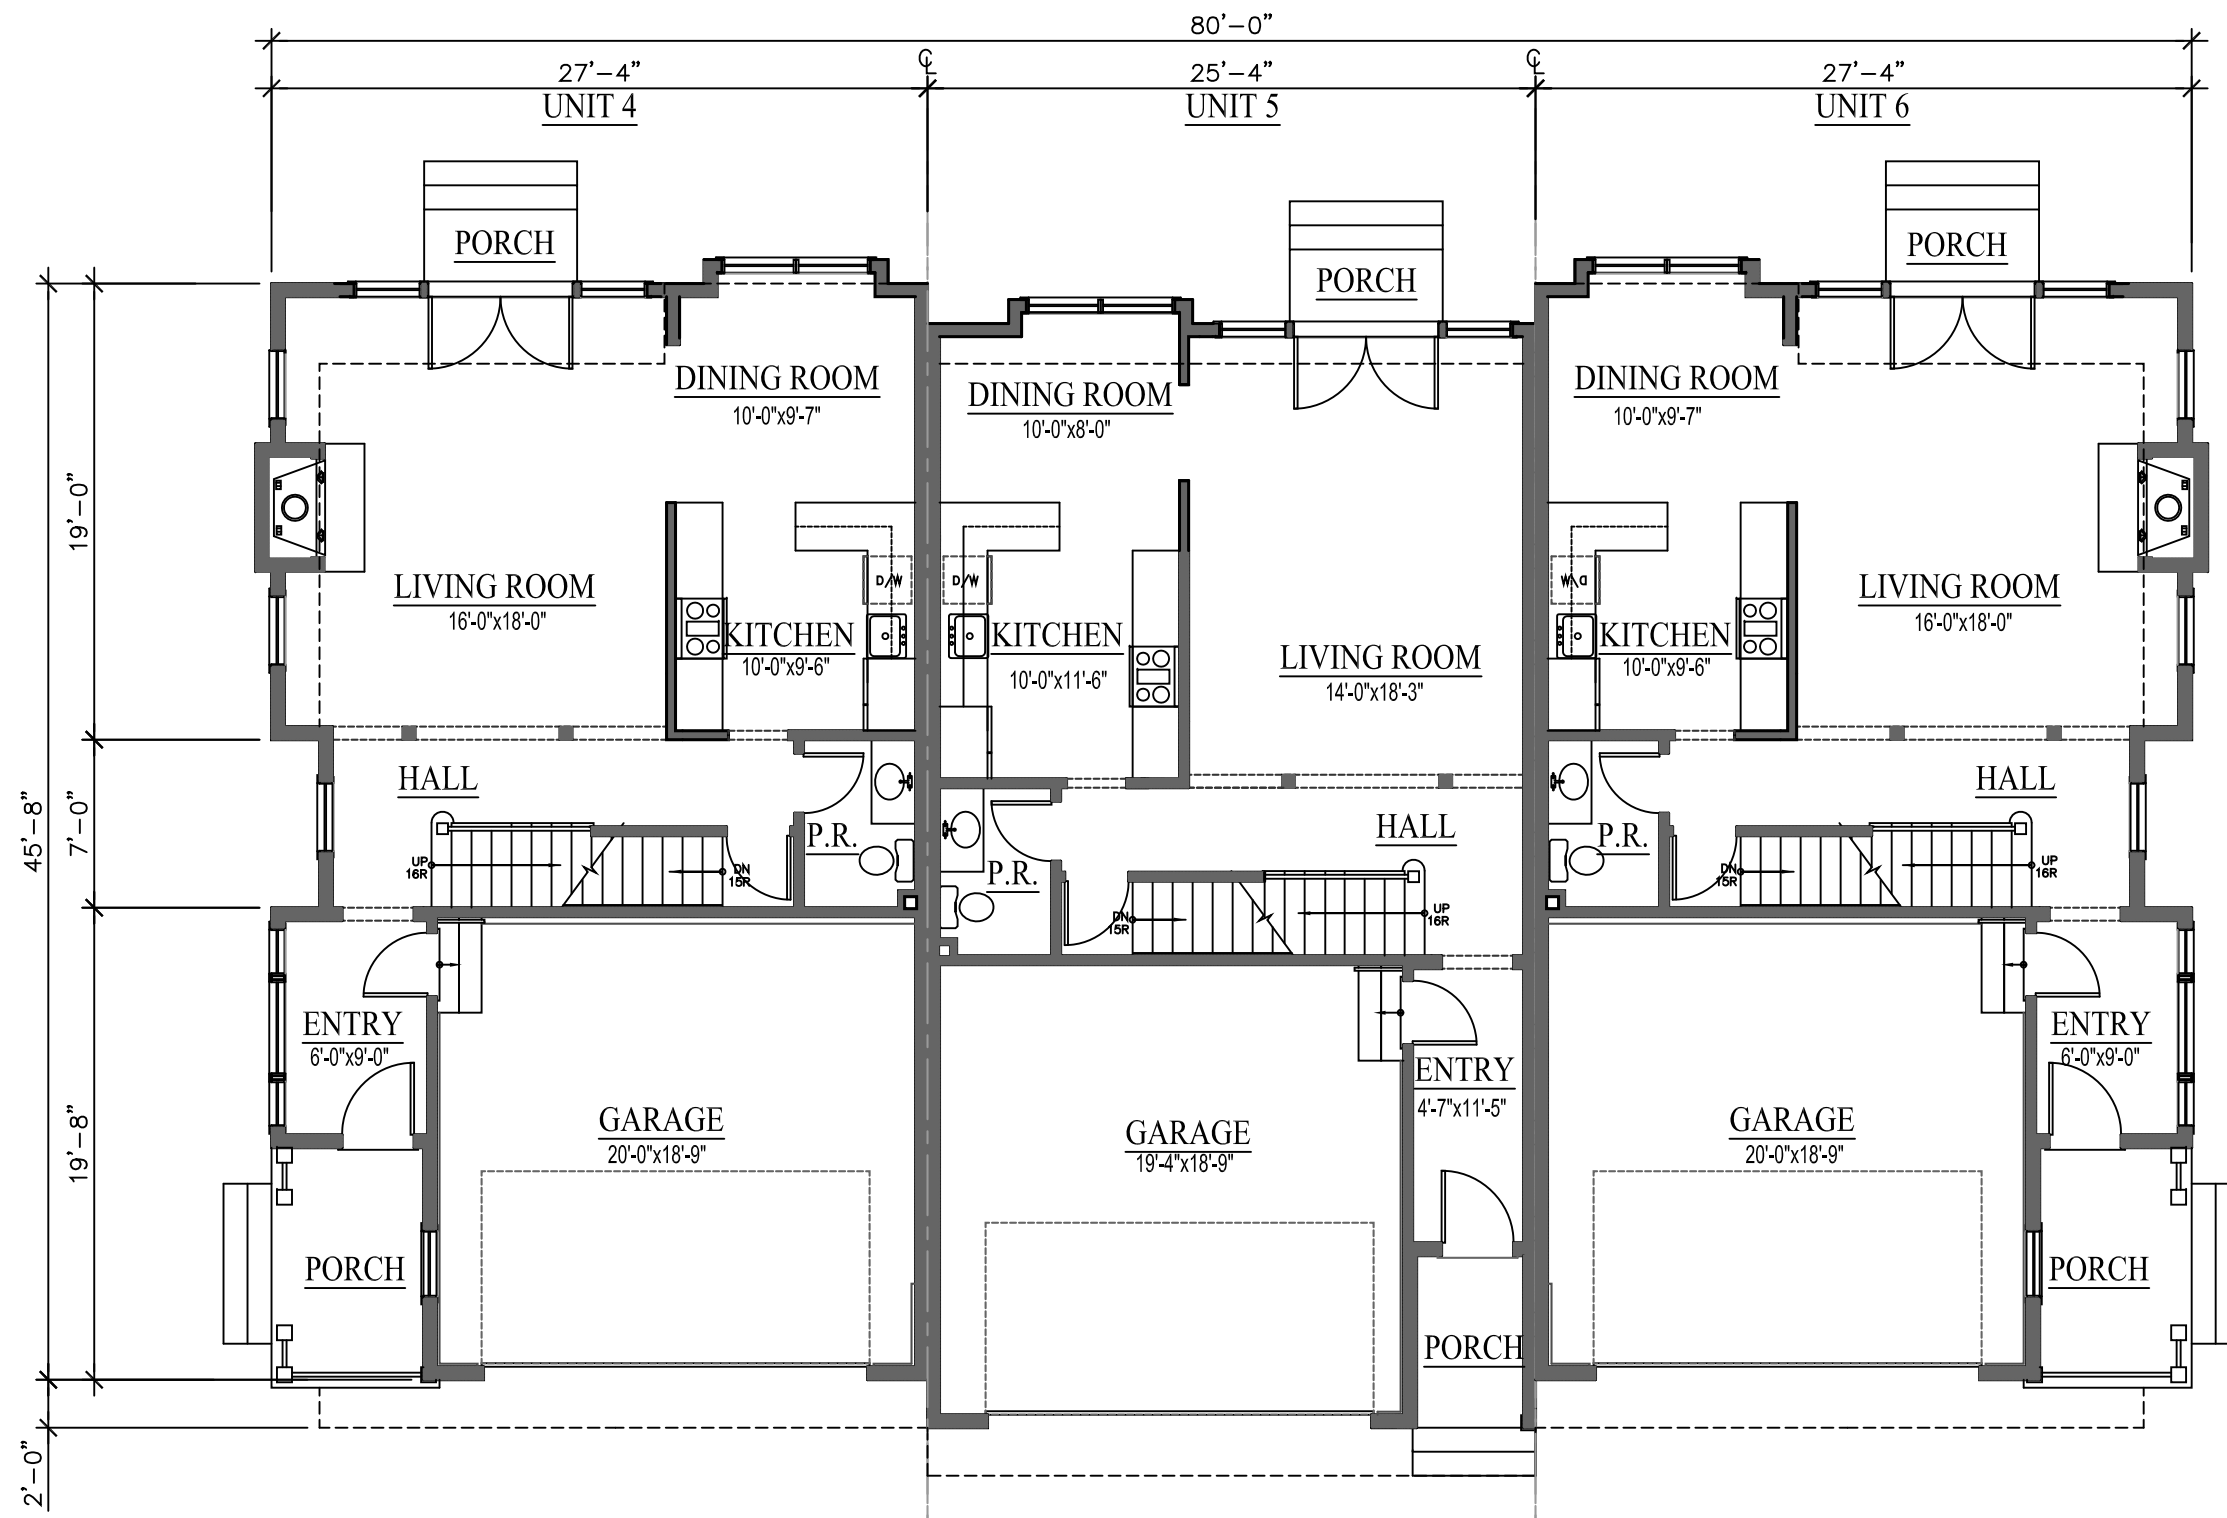

FIRST FLOOR PLAN

SCALE: 1/8" = 1'-0"


0 4 8

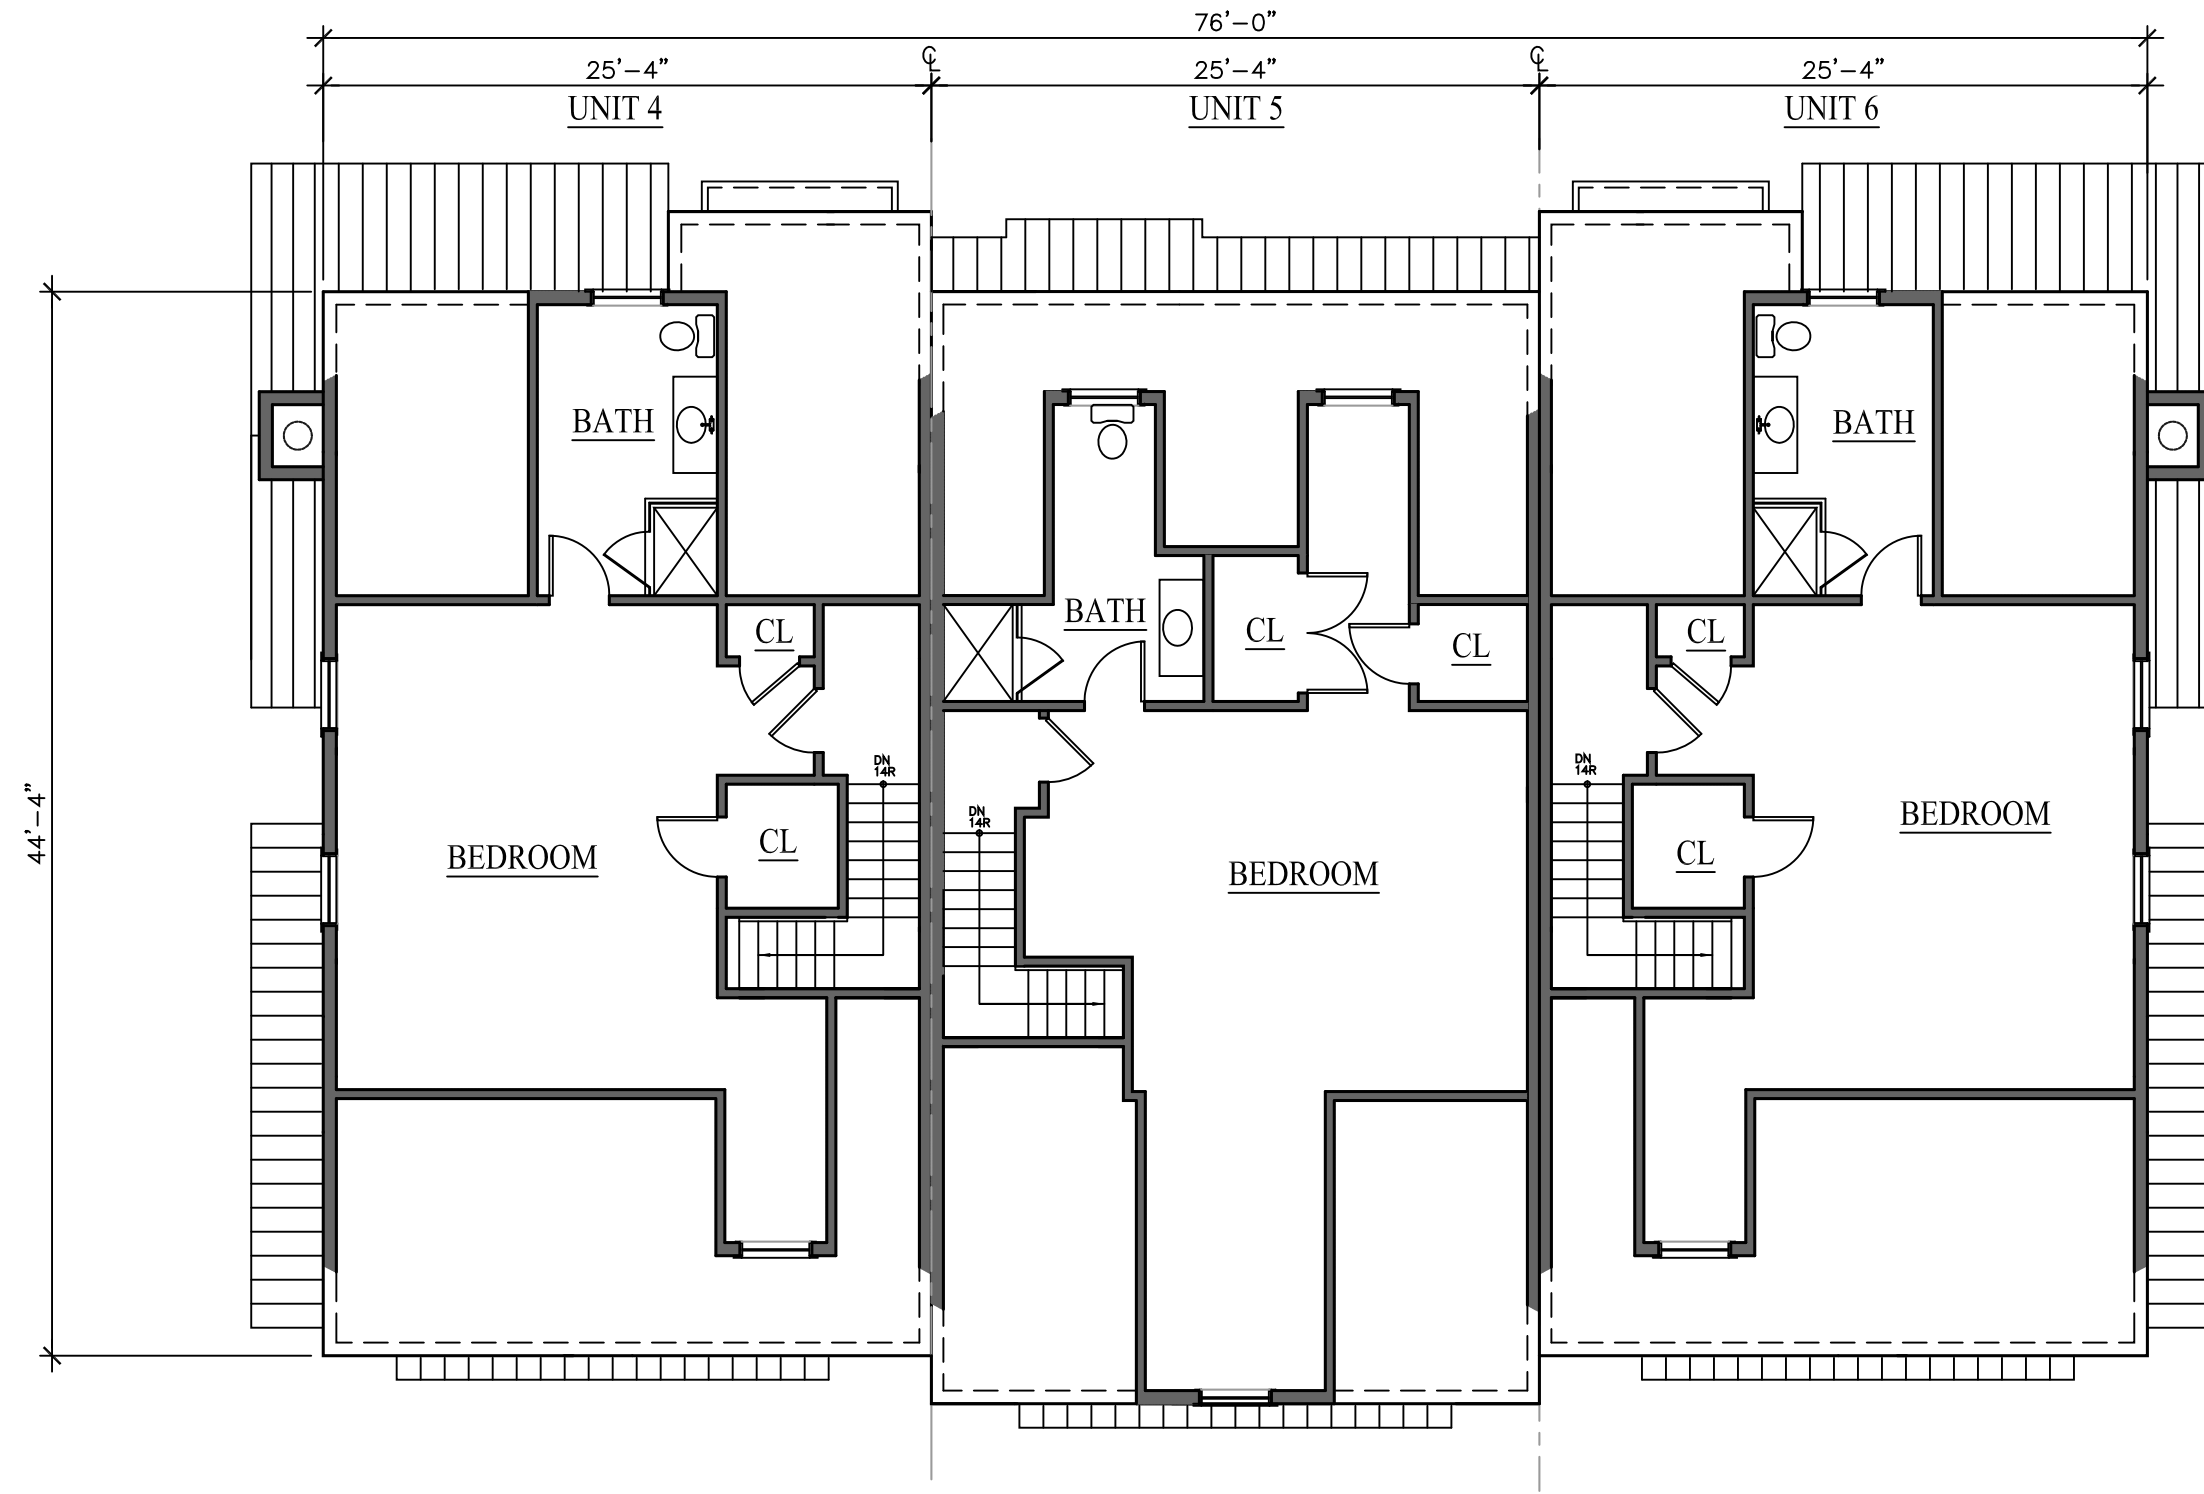

ATTIC FLOOR PLAN

SCALE: 1/8" = 1'-0"


0 4 8

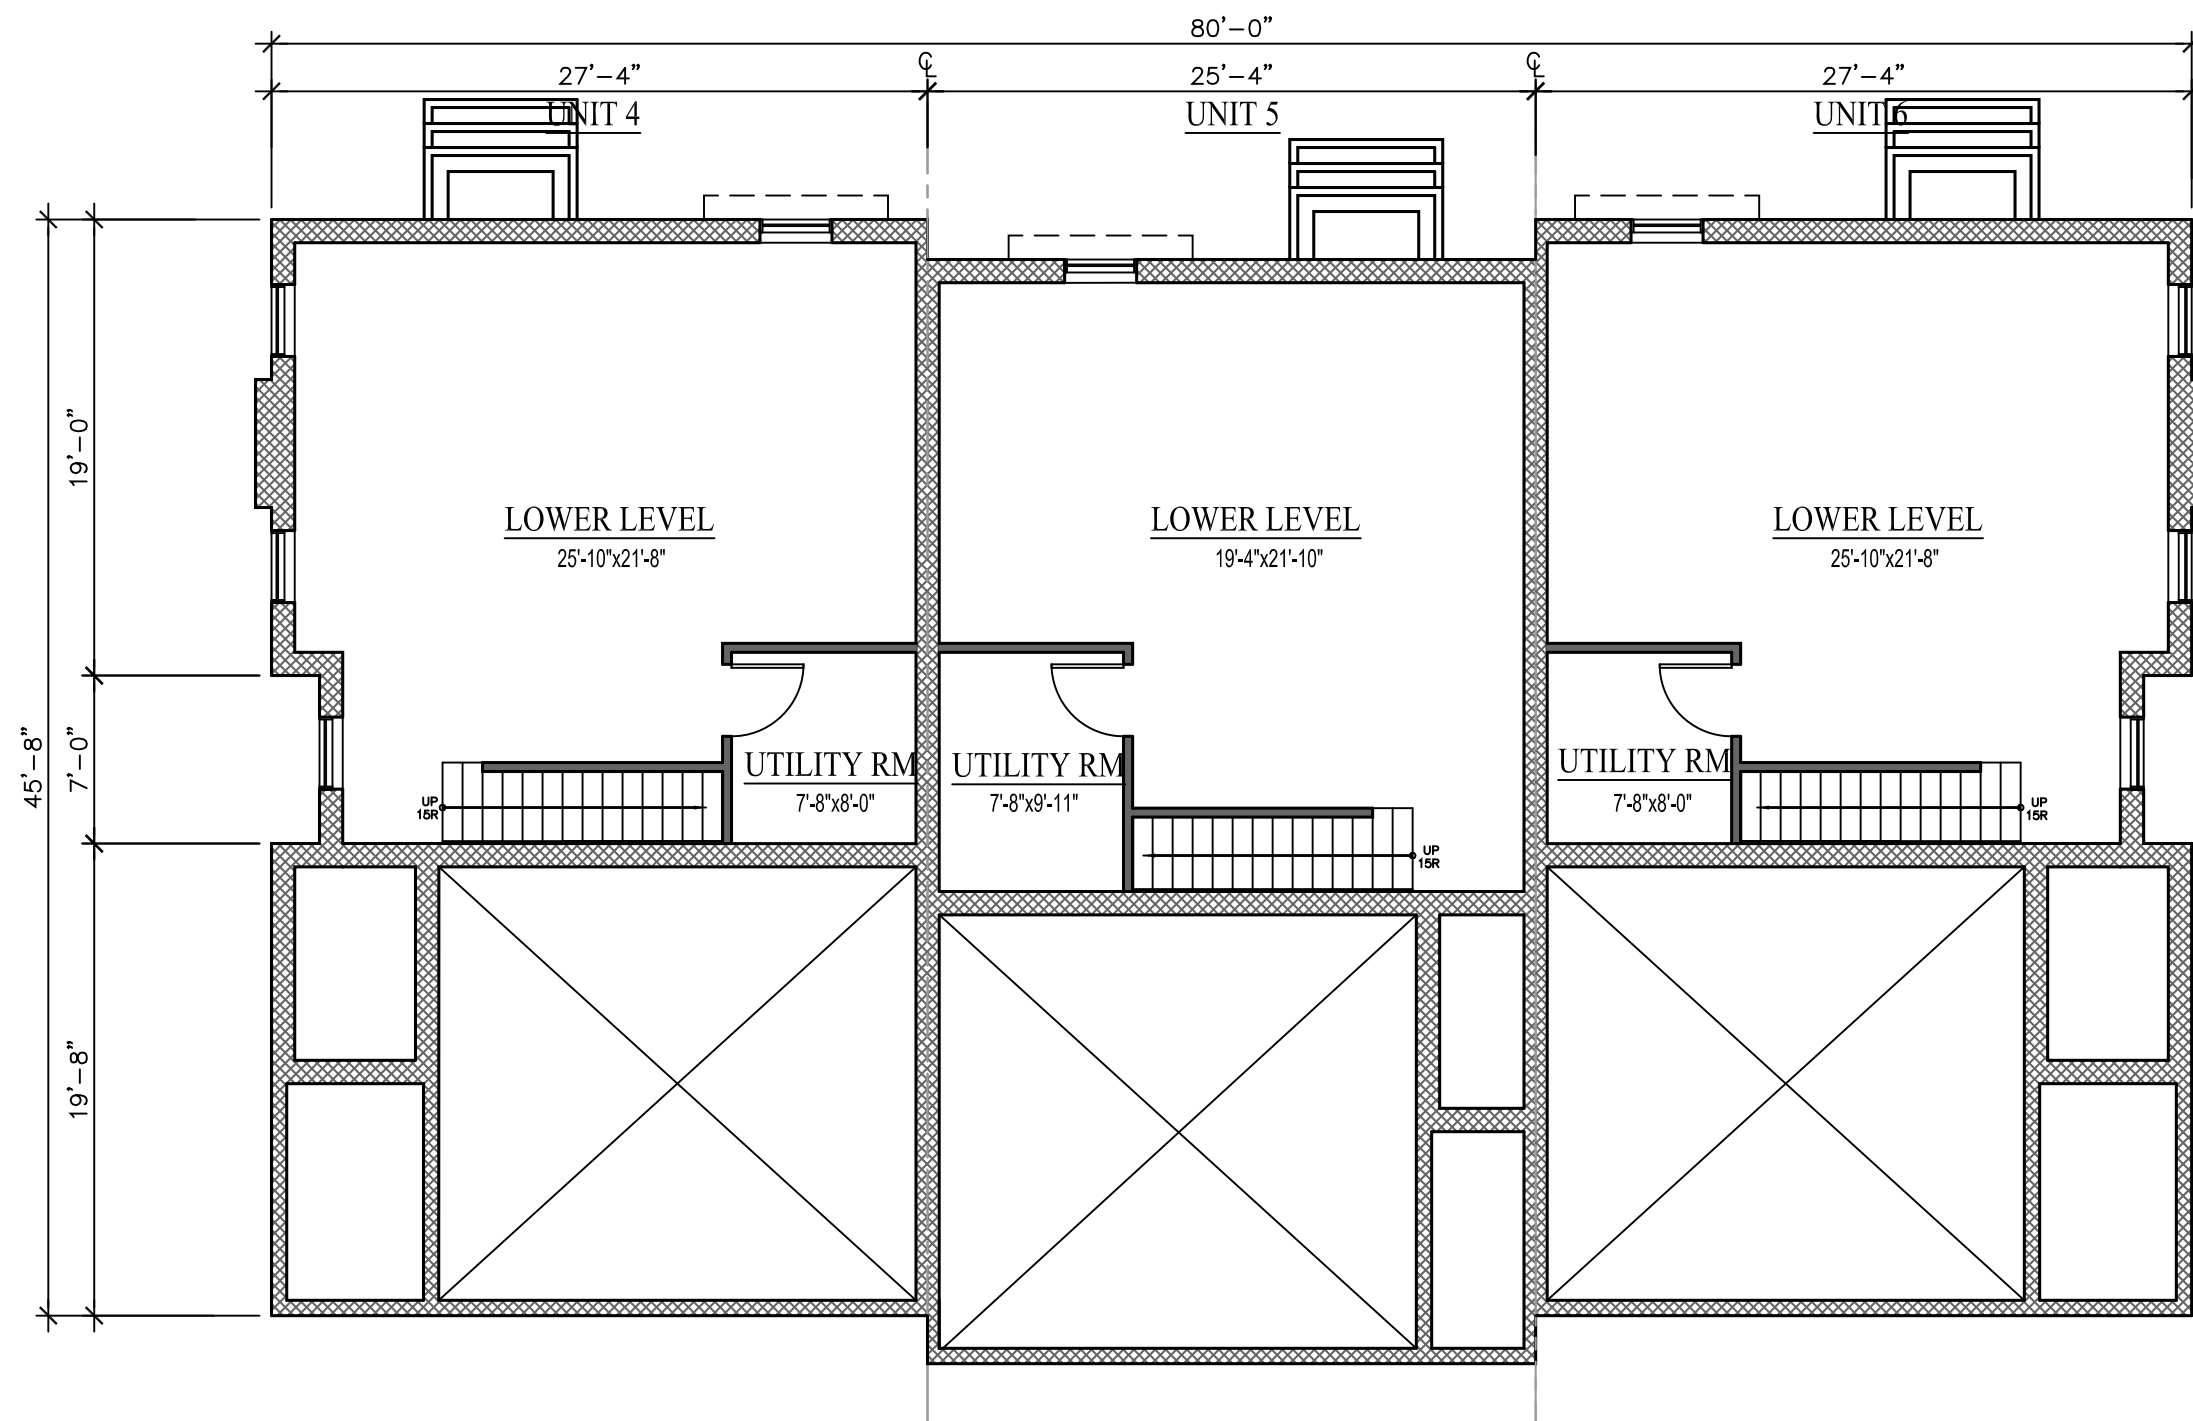

BASEMENT FLOOR PLAN

SCALE: 1/8" = 1'-0"

0 4 8

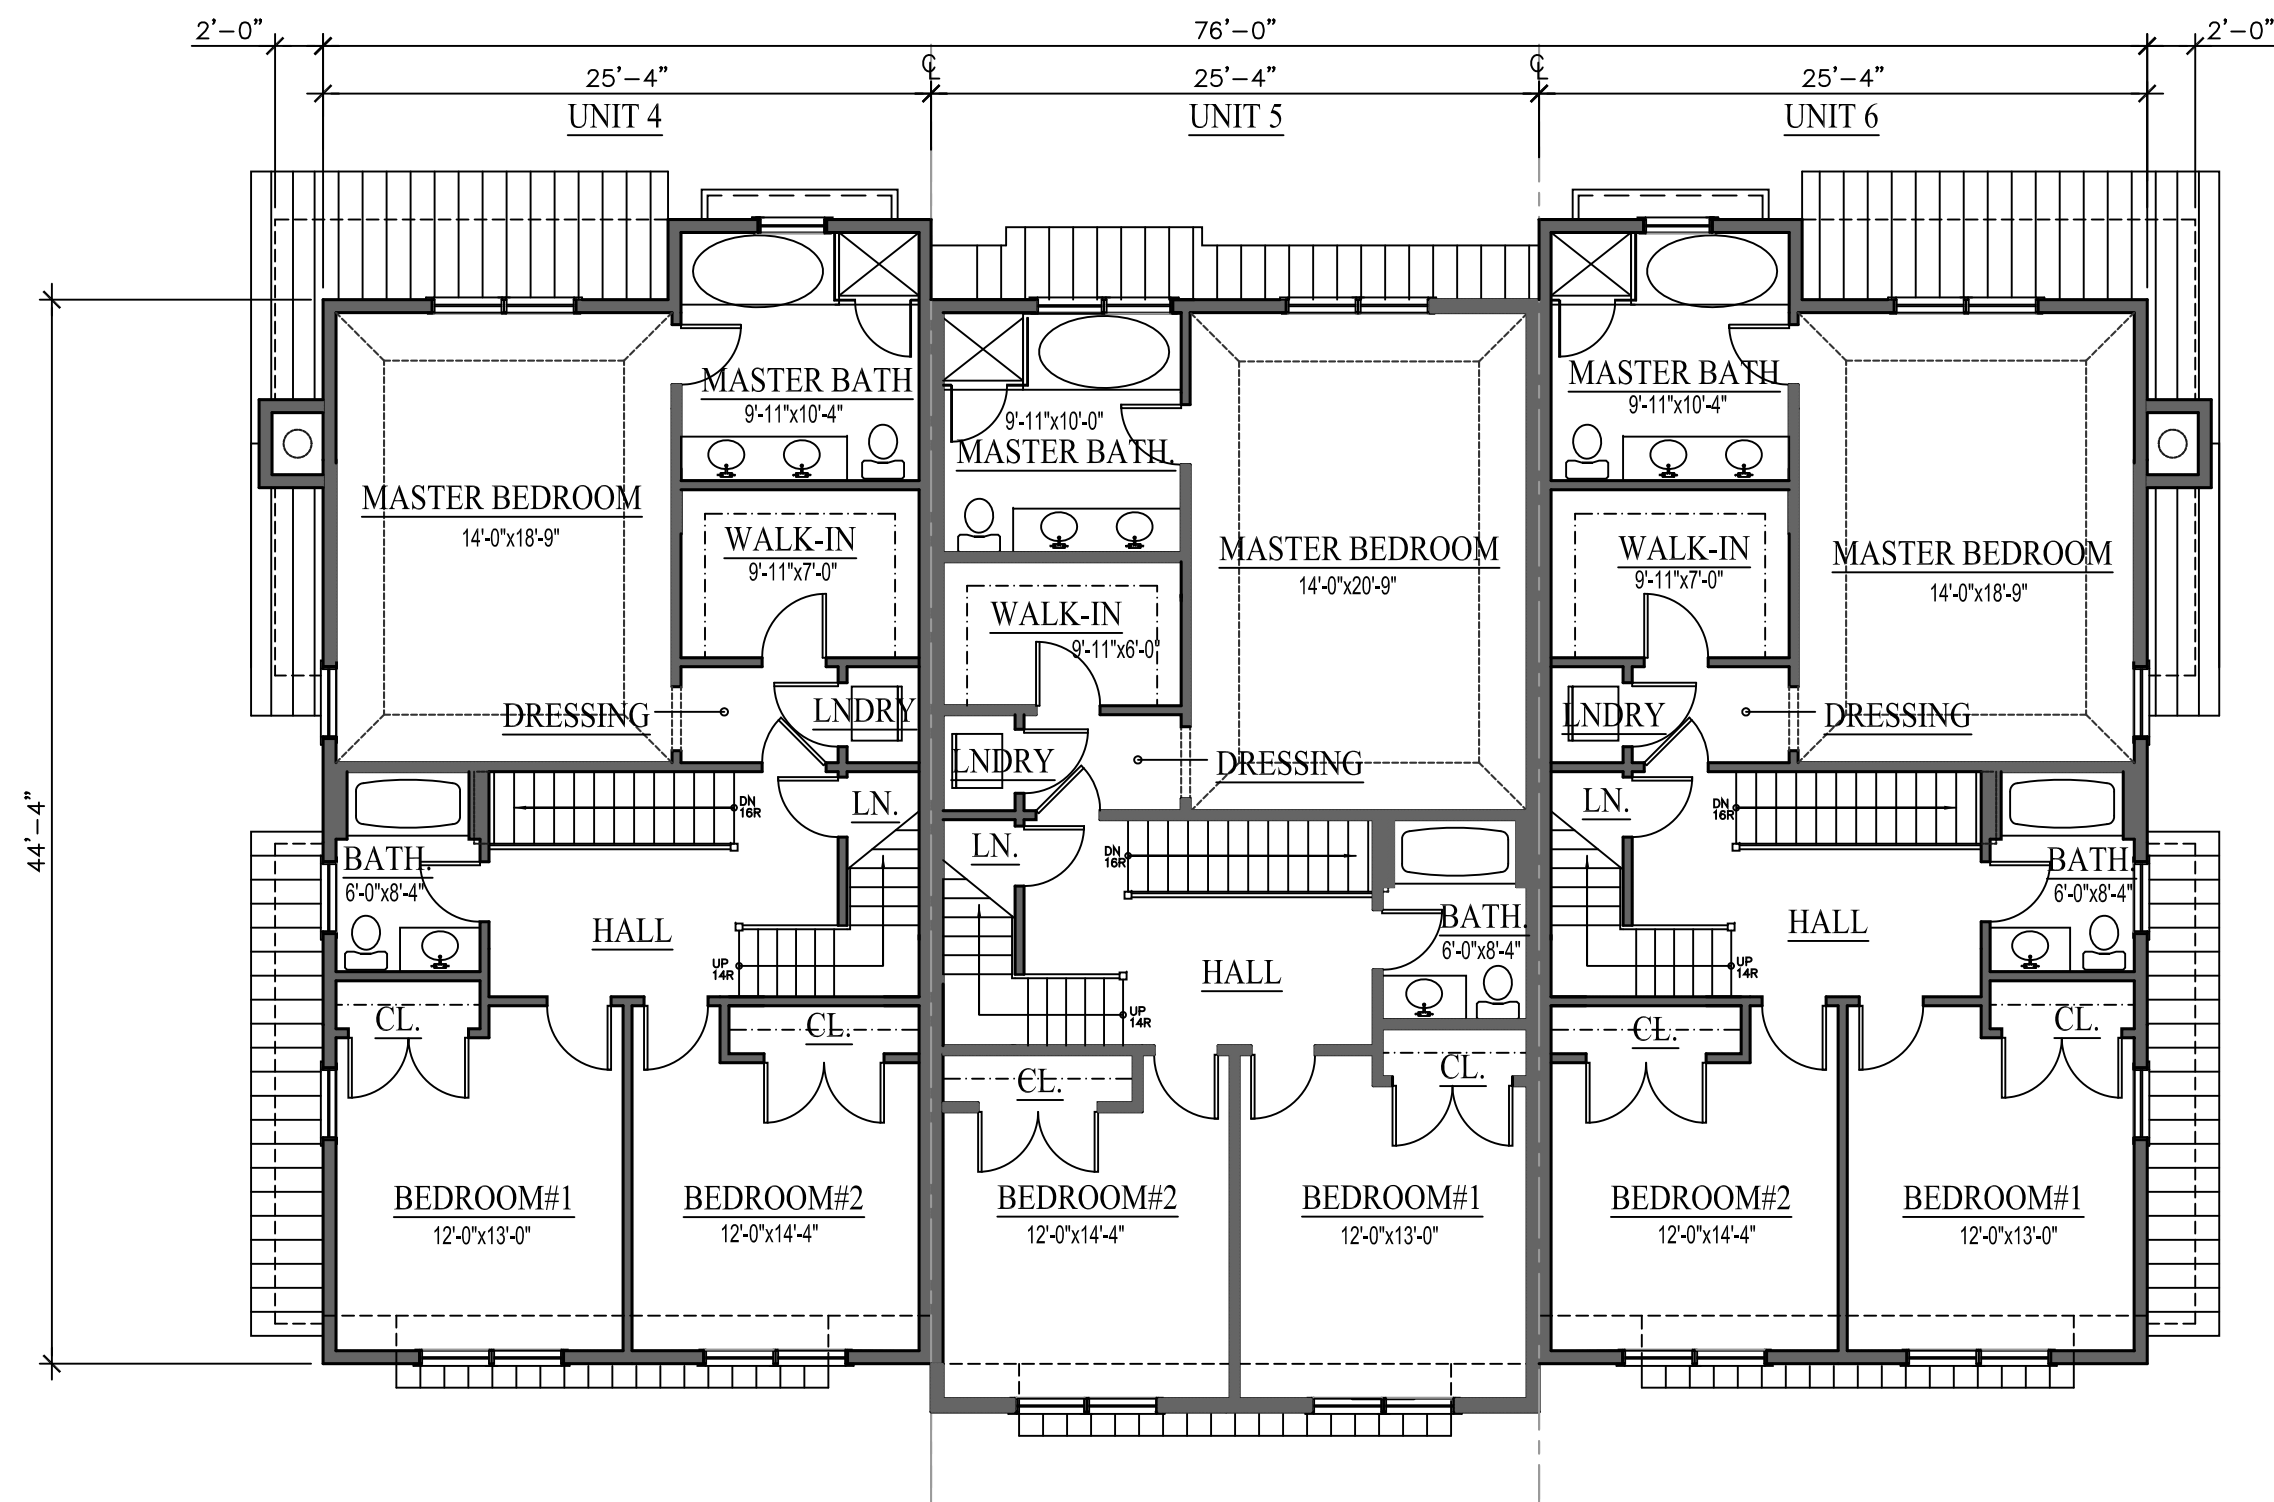

SECOND FLOOR PLAN

SCALE: 1/8" = 1'-0"

0 4 8

SUMMARY BUILDING B			
	UNIT #4	UNIT #5	UNIT #6
ATTIC FLOOR	651 SF	716 SF	651 SF
SECOND FLOOR	1,169 SF	1,174 SF	1,169 SF
FIRST FLOOR	779 SF	744 SF	779 SF
GARAGE	405 SF	393 SF	405 SF
BASEMENT	712 SF	680 SF	712 SF
TOTAL	3,716 SF	3,713 SF	3,716 SF

TOTAL BUILDING B = 11,145 SF

KLA
Kapuscinski Luongo
Architects

66 Floral Avenue
Murray Hill, NJ 07974
908-464-8148 T
908-464-0308 F

klarchitects.com

Theodore B. Kapuscinski 21AID00823100 NJ

Karen M. Luongo, AIA 21AID00823200 NJ
035286-1 NY
RA403064 PA
ARL0014490 CT

PROPOSED NEW BUILDING FOR:

South Street Townhouses
2052 South Street
New Providence, New Jersey
LOT 14, BLOCK 234

BOA APPLICATION 10/02/2020

Revisions:
Job No.: 1914 Drawn by: BJT
Date: 09/04/2019 Checked by: TBK

Drawing Title

**BUILDING "B"
FLOOR PLANS**

Drawing No.


A-3

Sheet:




EAST ELEVATION

SCALE: 1/8" = 1'-0"

 


NORTH ELEVATION

SCALE: 1/8" = 1'-0"

 


WEST ELEVATION

SCALE: 1/8" = 1'-0"

 

SOUTH ELEVATION

SCALE: 1/8" = 1'-0"

 

PROPOSED NEW BUILDING FOR:

South Street Townhouses
2052 South Street
New Providence, New Jersey
LOT 14, BLOCK 234

BOA APPLICATION 10/02/2020

Revisions:	
Job No.:	1914
Drawn by:	BJT
Date:	09/04/2019
Checked by:	TBK

Drawing Title

BUILDING "B"
ELEVATIONS

Drawing No.

A-4

Sheet:

PROPOSED NEW BUILDING FOR:

South Street Townhouses
2052 South Street
New Providence, New Jersey
LOT 14, BLOCK 234

BOA APPLICATION 10/02/2020


Revisions:	
Job No.:	1914
Drawn by:	BJT
Date:	09/04/2019
Checked by:	TBK

Drawing Title
BUILDING "C"
FLOOR PLANS


Drawing No.


A-5

Sheet:

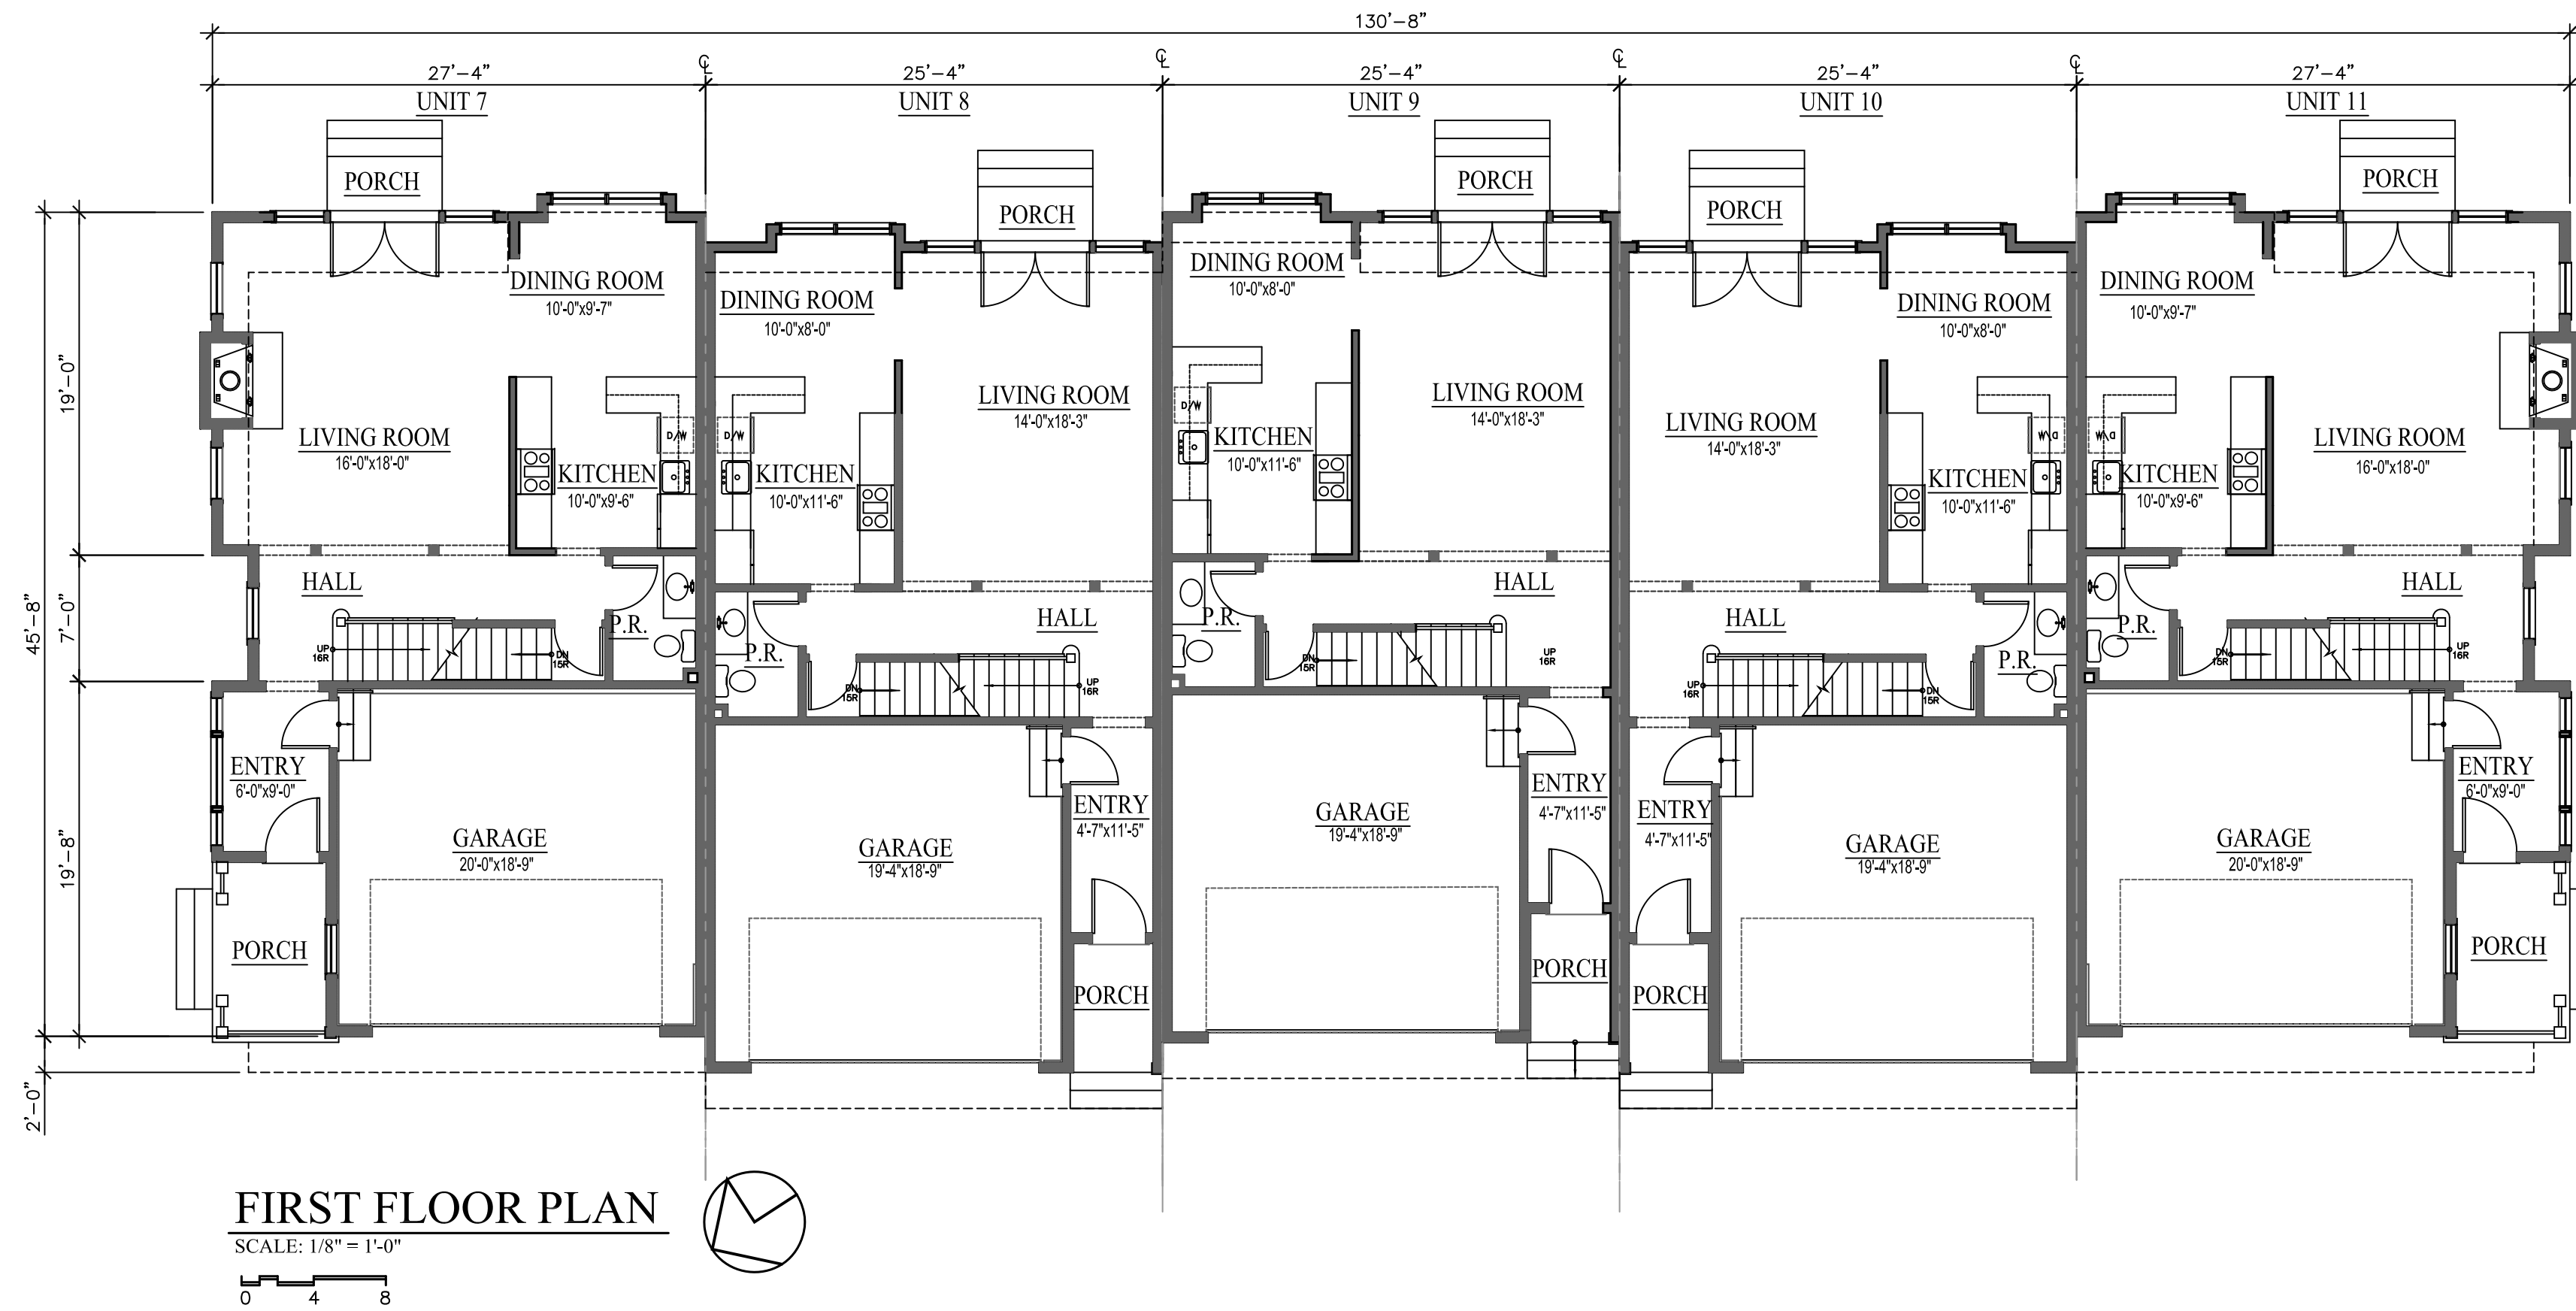




SUMMARY BUILDING C					
	UNIT #7	UNIT #8	UNIT #9	UNIT #10	UNIT #11
ATTIC FLOOR	651 SF	716 SF	722 SF	716 SF	651 SF
SECOND FLOOR	1,169 SF	1,174 SF	1,159 SF	1,174 SF	1,169 SF
FIRST FLOOR	779 SF	744 SF	744 SF	744 SF	779 SF
GARAGE	405 SF	393 SF	393 SF	393 SF	405 SF
BASEMENT	712 SF	680 SF	680 SF	680 SF	712 SF
TOTAL	3,716 SF	3,707 SF	3,698 SF	3,707 SF	3,716 SF
TOTAL BUILDING C = 18,544 SF					

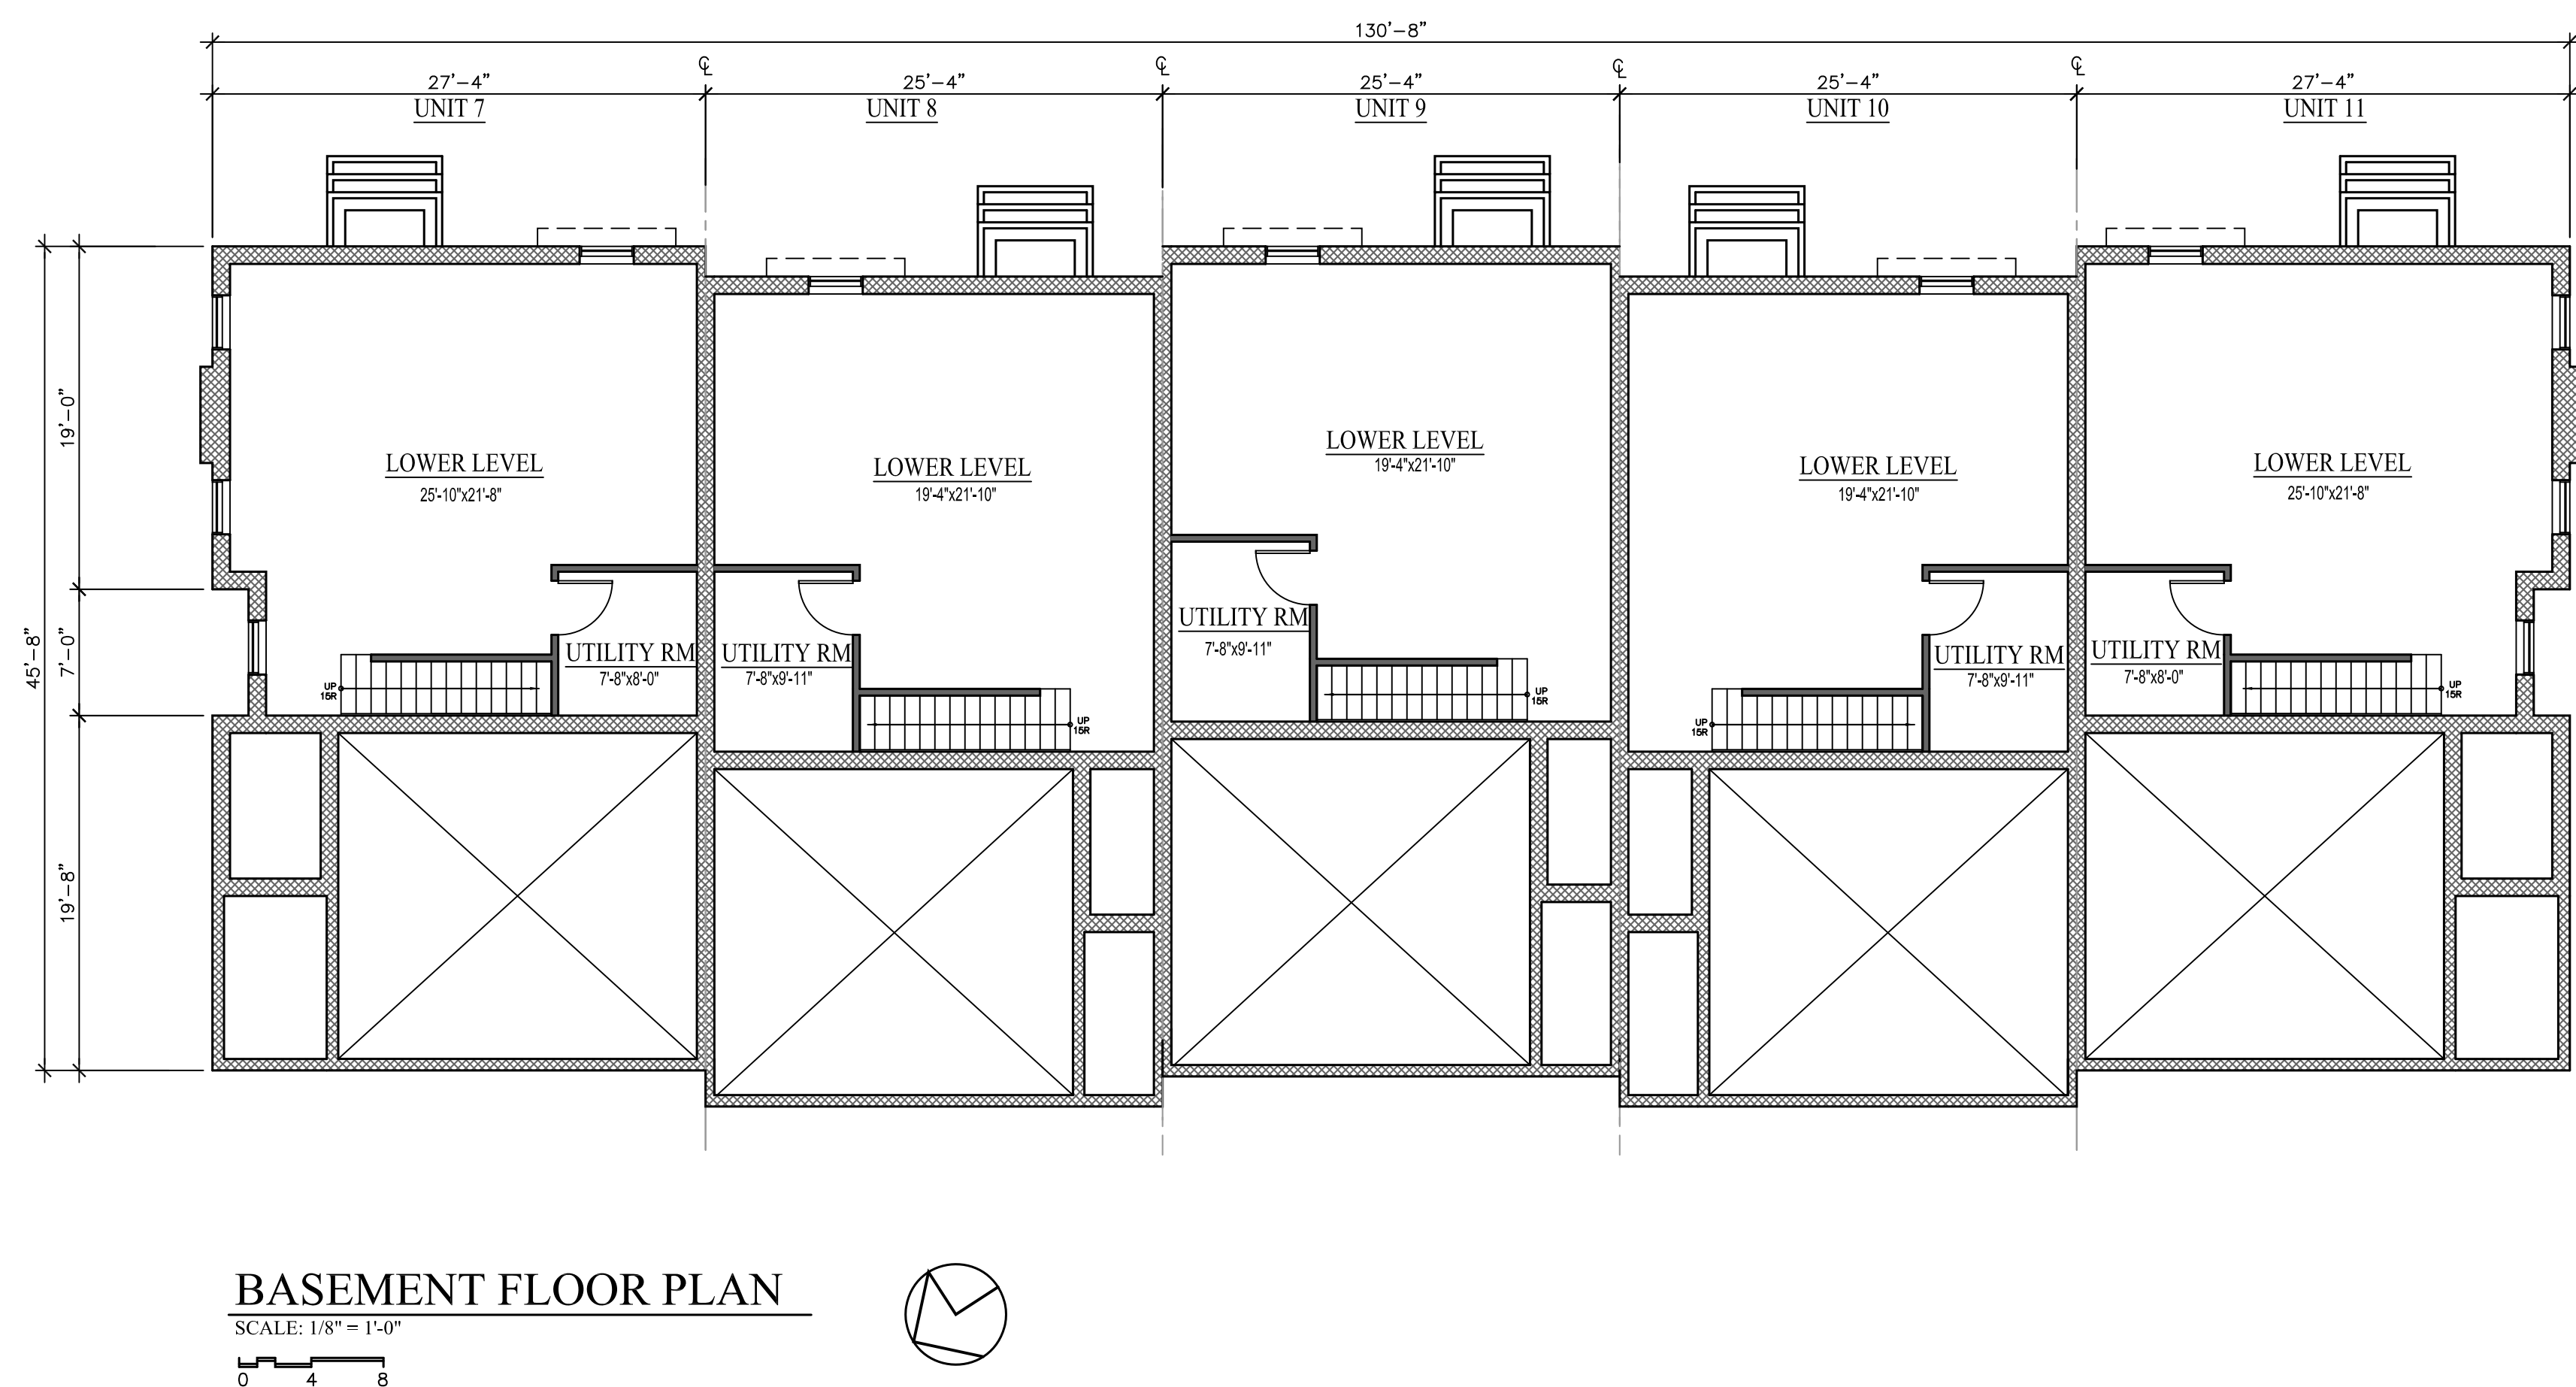

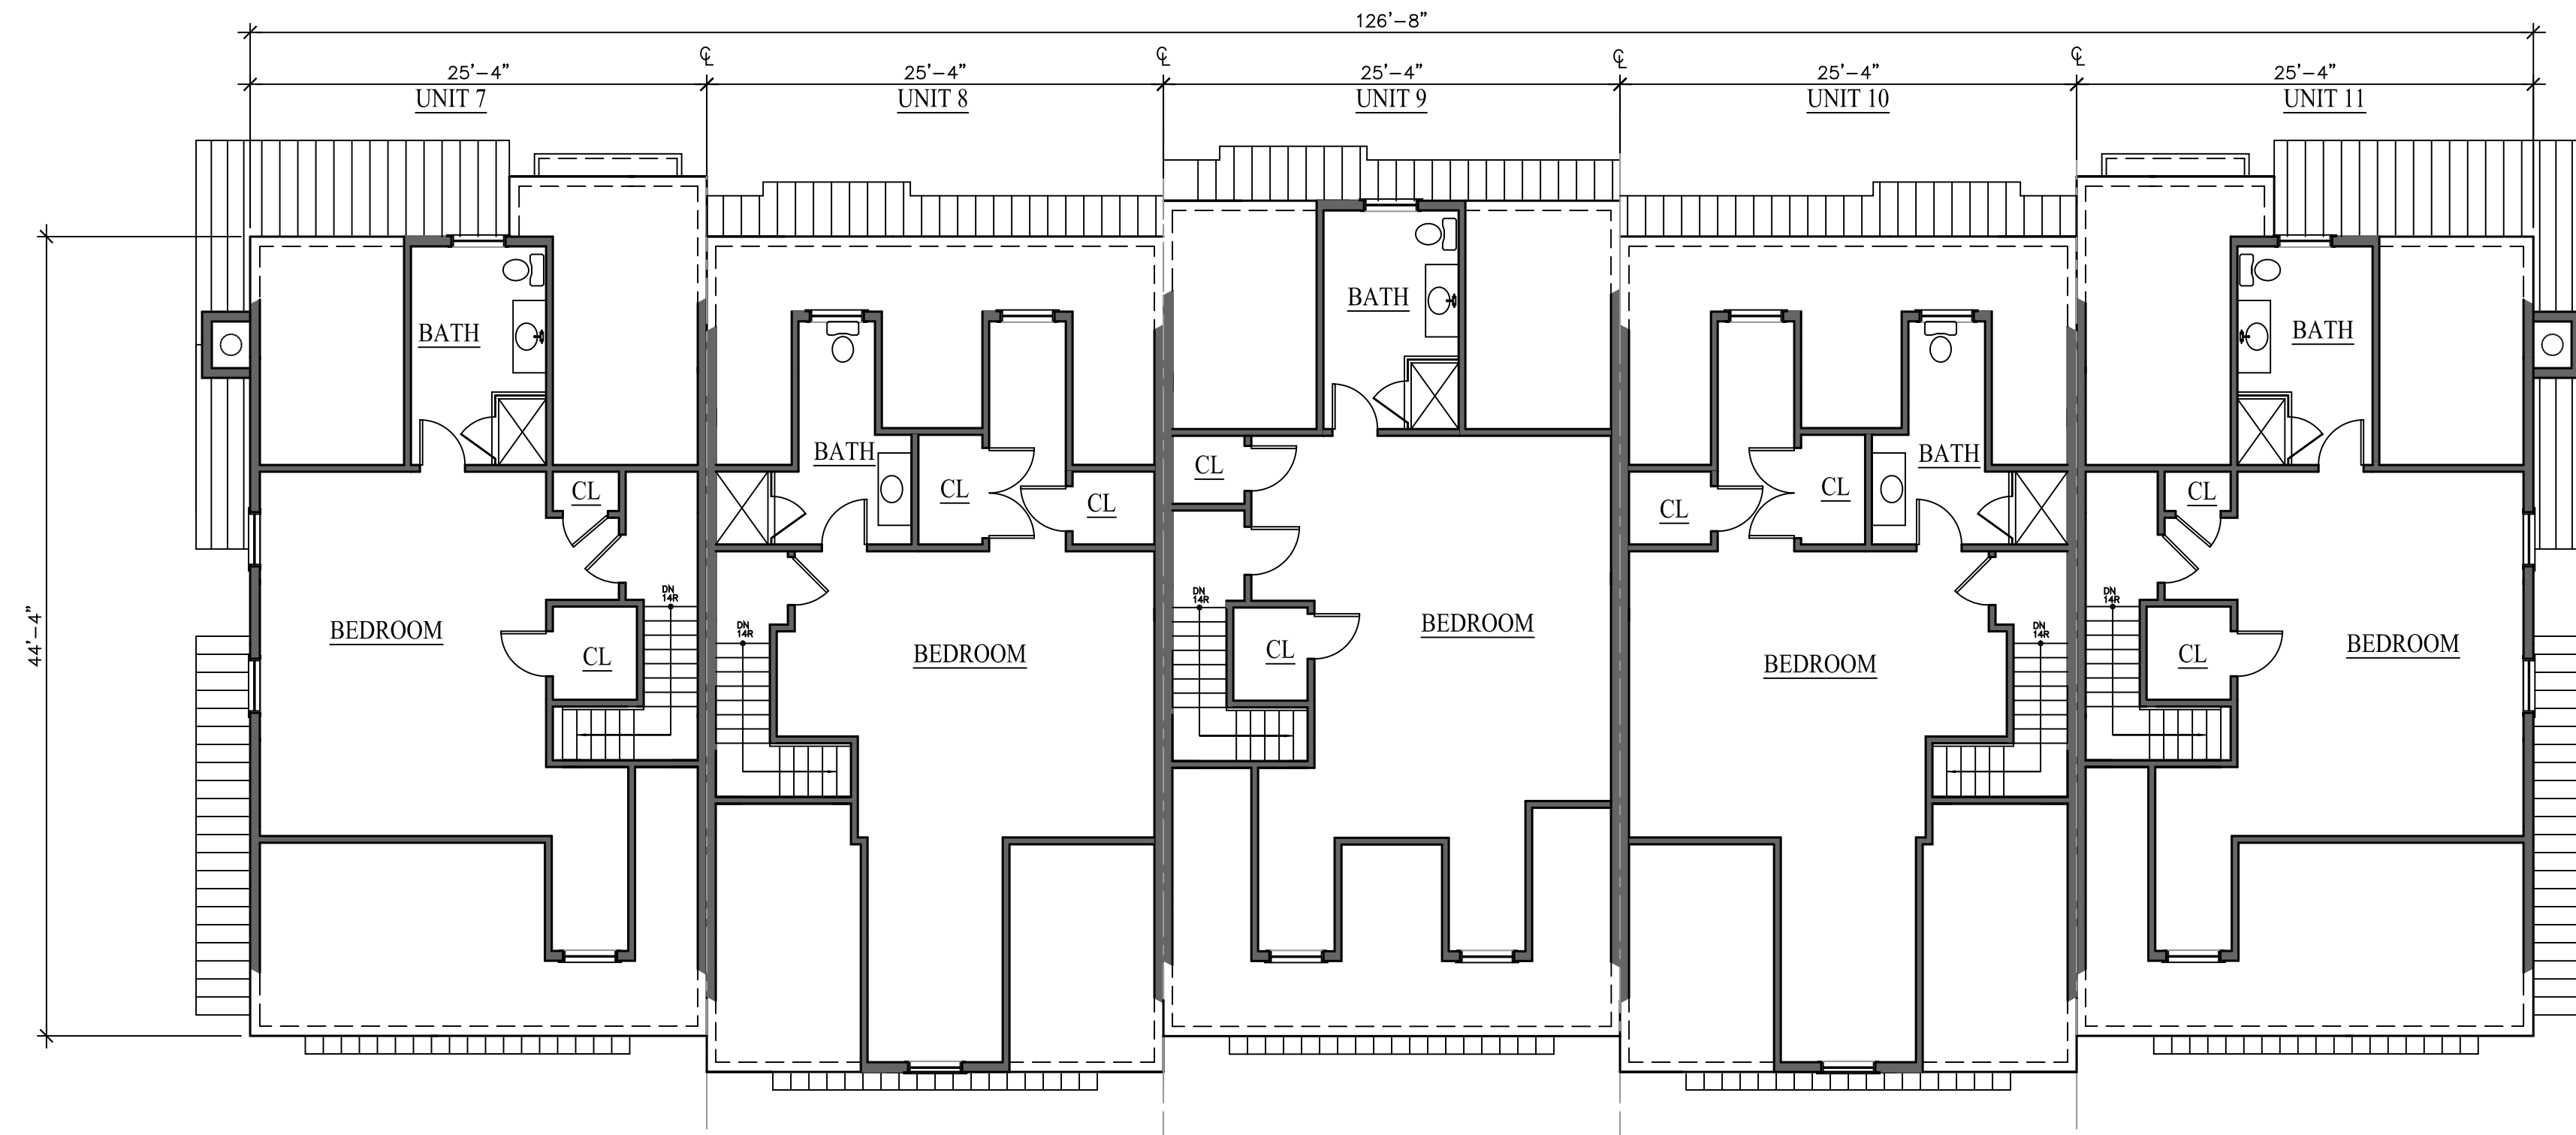



ATTIC FLOOR PLAN

SCALE: 1/8" = 1'-0"

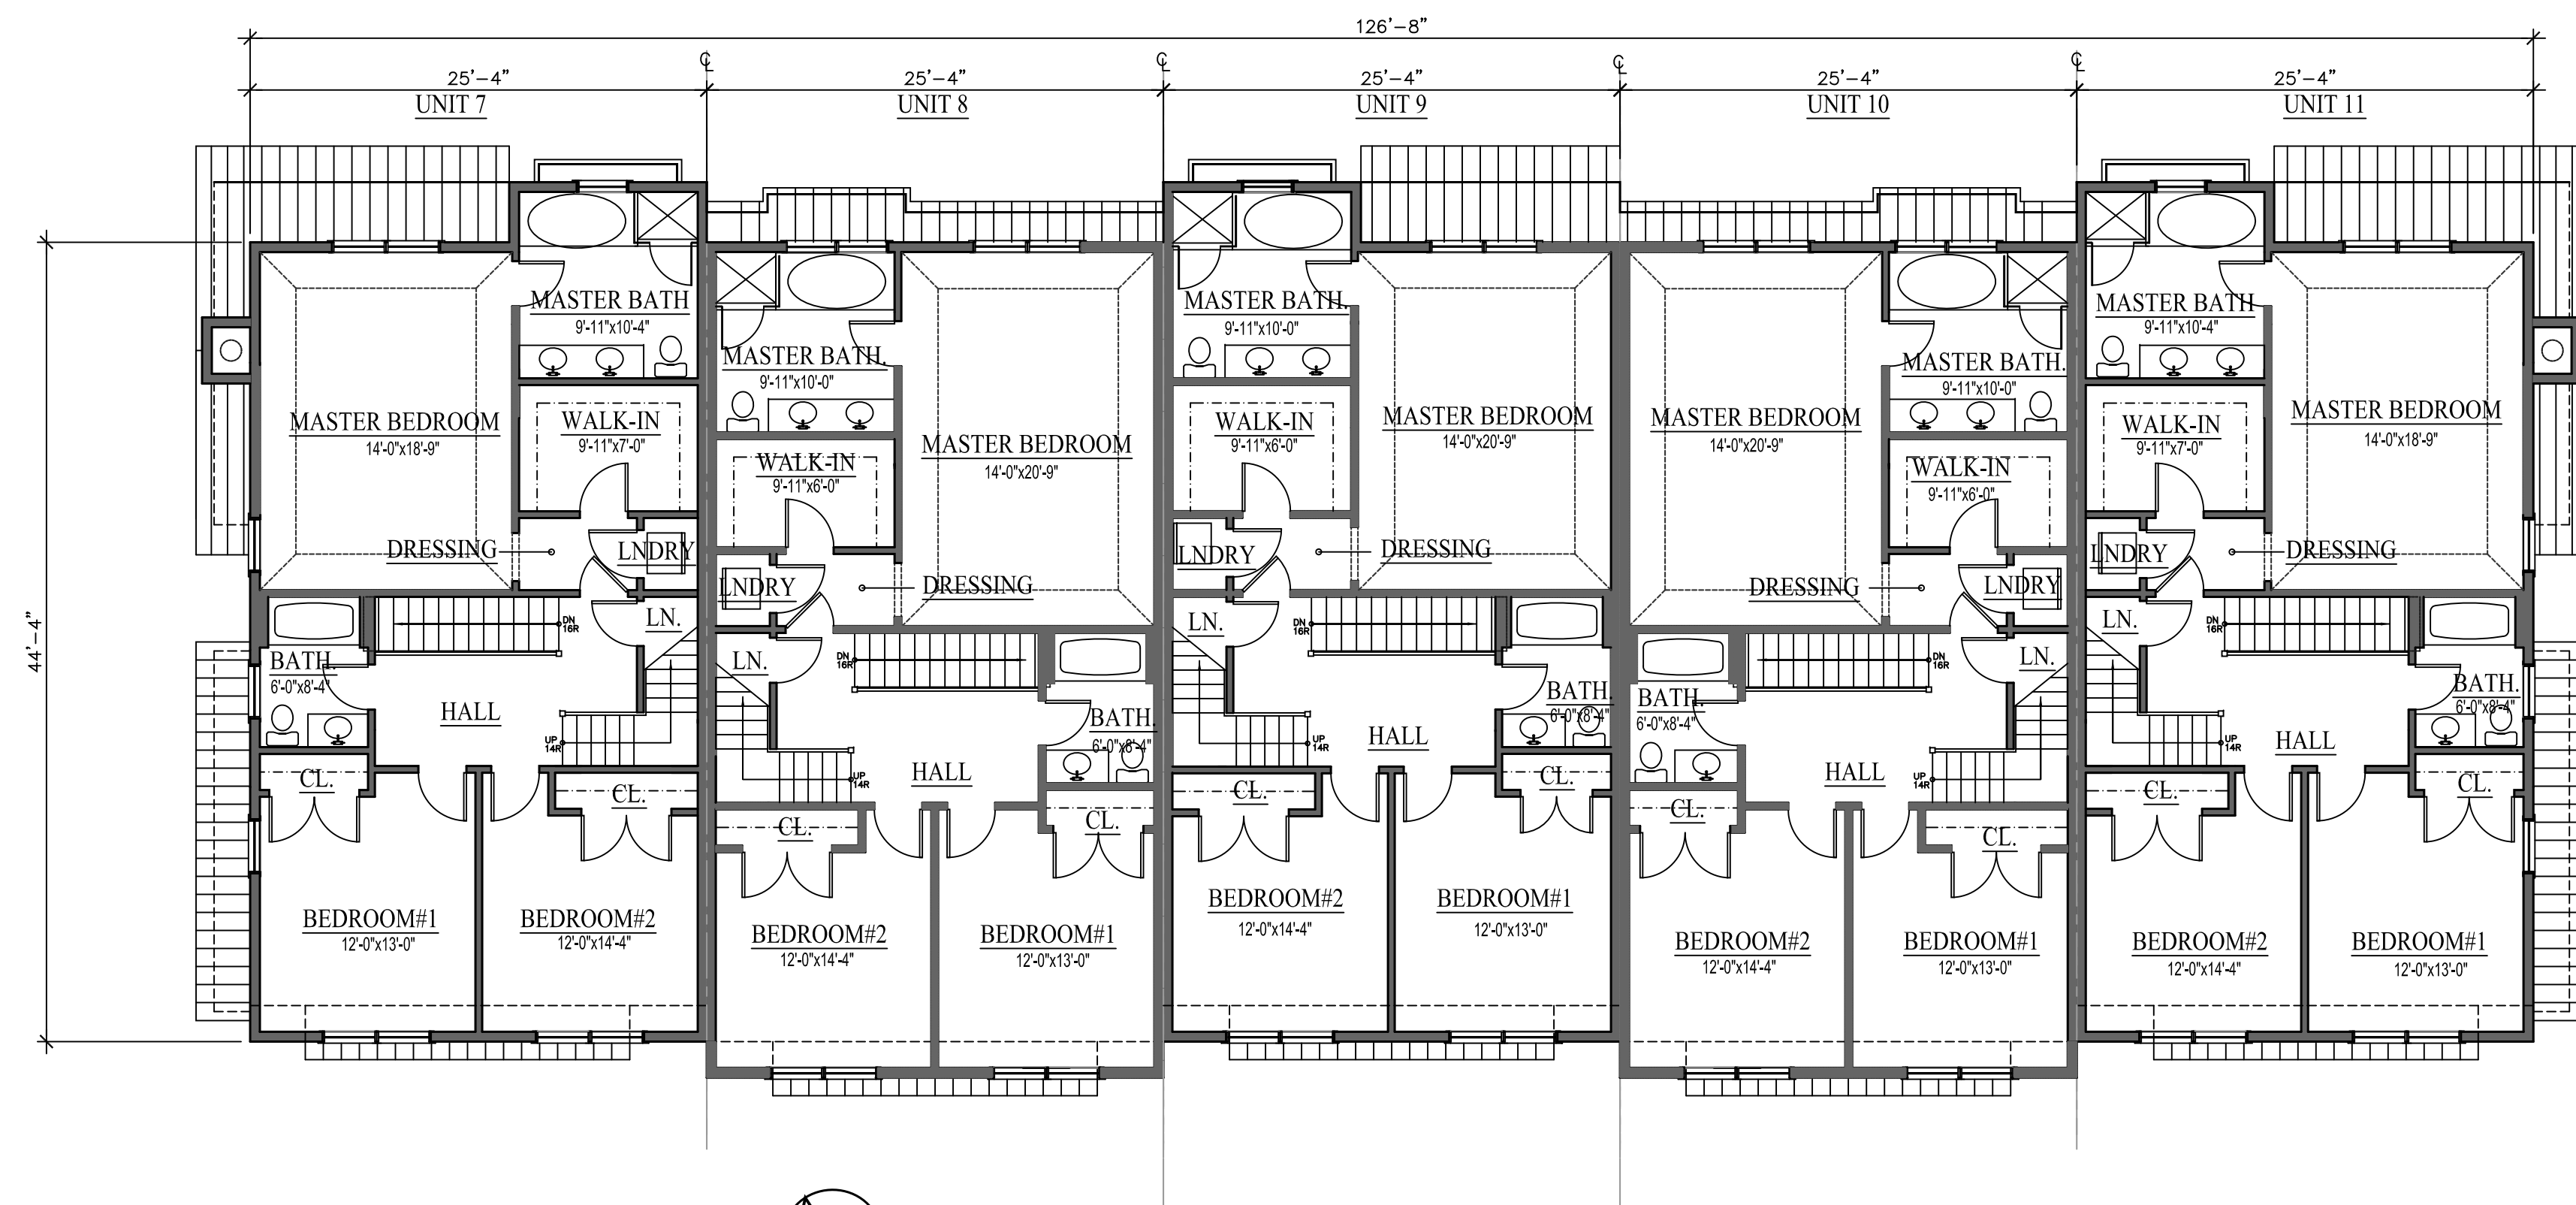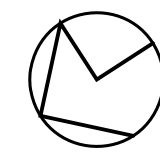 

SECOND FLOOR PLAN

SCALE: 1/8" = 1'-0"

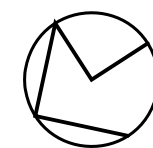 

PROPOSED NEW BUILDING FOR:

South Street Townhouses
2052 South Street
New Providence, New Jersey
LOT 14, BLOCK 234

BOA APPLICATION 10/02/2020

Revisions:	
Job No.: 1914	Drawn by: BJT
Date: 09/04/2019	Checked by: TBK

Drawing Title
**BUILDING "C"
FLOOR PLANS**


Drawing No.
A-6

Sheet:




WEST ELEVATION

SCALE: 1/8" = 1'-0"

 


SOUTH ELEVATION

SCALE: 1/8" = 1'-0"

 

EAST ELEVATION

SCALE: 1/8" = 1'-0"

 

NORTH ELEVATION

SCALE: 1/8" = 1'-0"



PROPOSED NEW BUILDING FOR:

South Street Townhouses
2052 South Street
New Providence, New Jersey
LOT 14, BLOCK 234

BOA APPLICATION 10/02/2020

Revisions:	
Job No.:	1914
Drawn by:	BJT
Date:	09/04/2019
Checked by:	TBK

Drawing Title

BUILDING "C"
ELEVATIONS

Drawing No.

A-7

Sheet: